

GENERAL NOTES:

PROJECT TITLE:
**PROPOSED SITE PLAN
 2 PRESCOTT ST & 39 LINCOLN ST
 READING, MA**

PLAN TITLE:
TRASH REMOVAL SKETCH

PREPARED FOR:
**READING MKM, LLC
 c/o KM DOVER LLC
 109 OAK STREET SUITE G20
 NEWTON, MA 02464**

DeCELLE

BURKE
 & Associates, Inc.


1266 Furnace Brook Parkway, Quincy, MA 02169
 (617) 405-5100 (O) (617) 405-5101 (F)

DATE: SEPTEMBER 12, 2016

REVISION:



JOB NUMBER: 14.034 SCALE: 1" = 40'

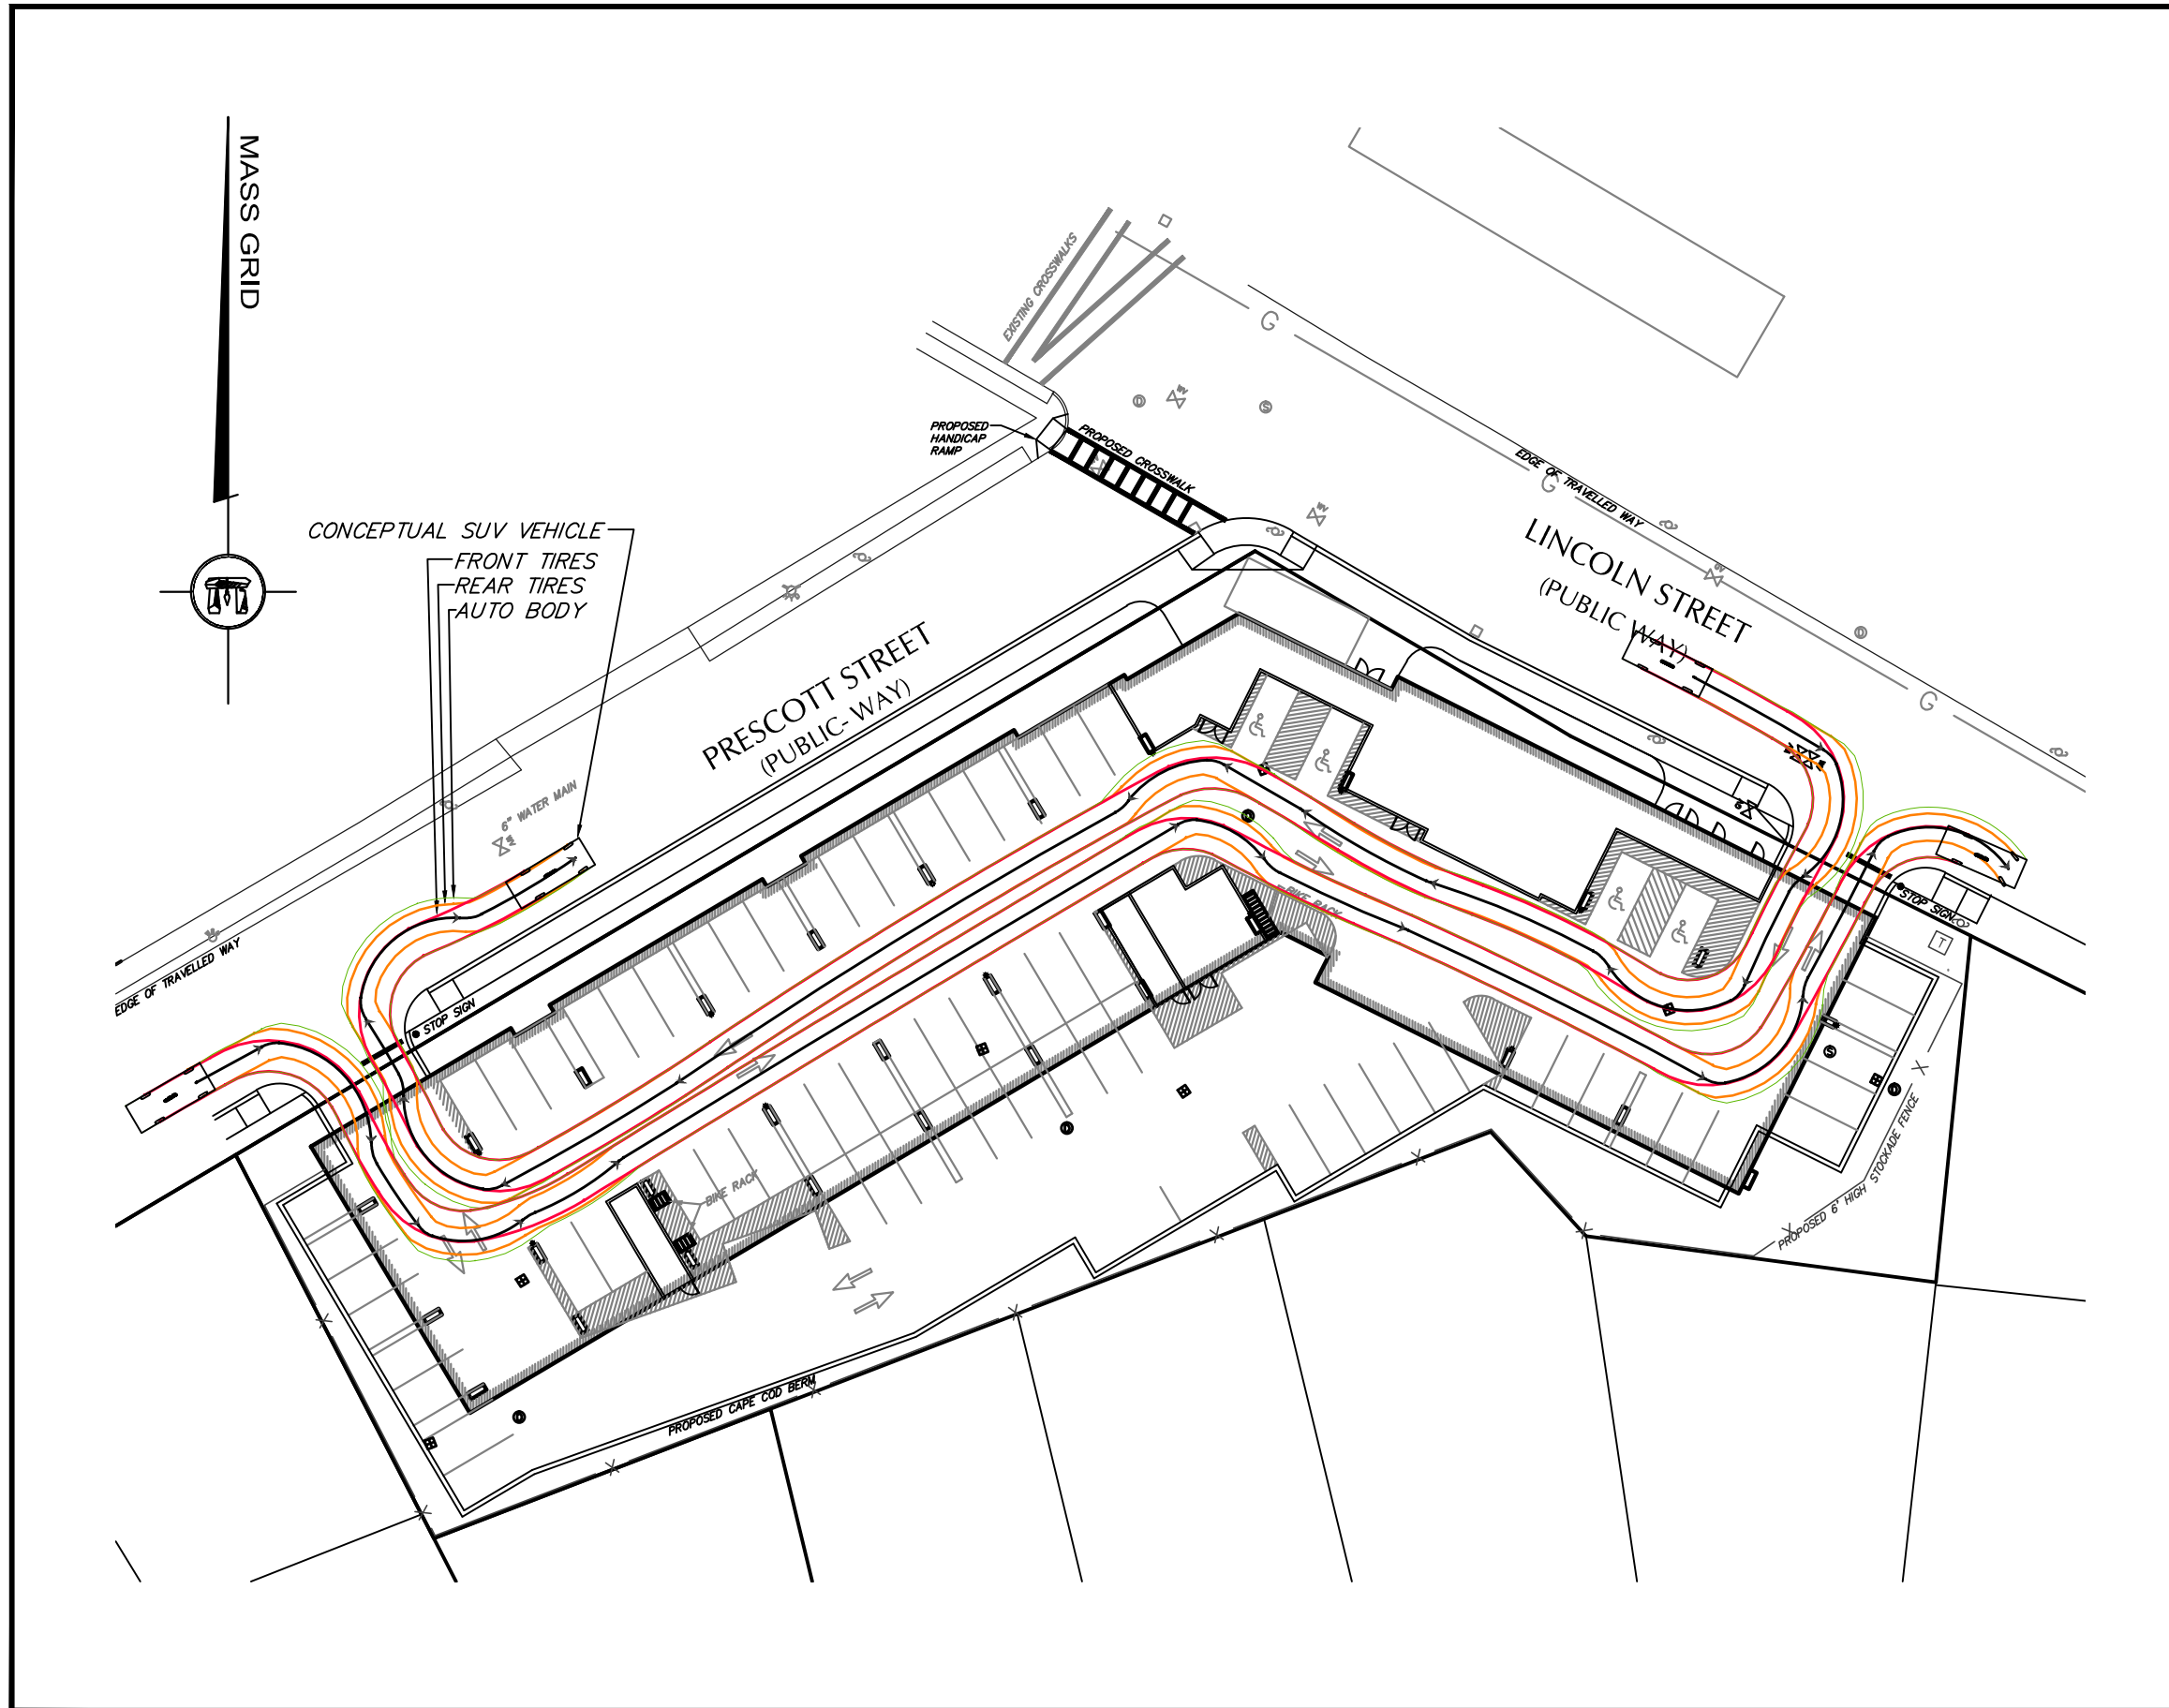

GENERAL NOTES:

PROJECT TITLE:
**PROPOSED SITE PLAN
 2 PRESCOTT ST & 39 LINCOLN ST
 READING, MA**

PLAN TITLE:
AUTOMOBILE ACCESS

PREPARED FOR:
**READING MKM, LLC
 c/o KM DOVER LLC
 109 OAK STREET SUITE G20
 NEWTON, MA 02464**

DeCELLE



BURKE
 & Associates, Inc.


1266 Furnace Brook Parkway, Quincy, MA 02169
 (617) 405-5100 (O) (617) 405-5101 (F)

DATE: SEPTEMBER 12, 2016

REVISION:



JOB NUMBER: 14.034 SCALE: 1" = 40'

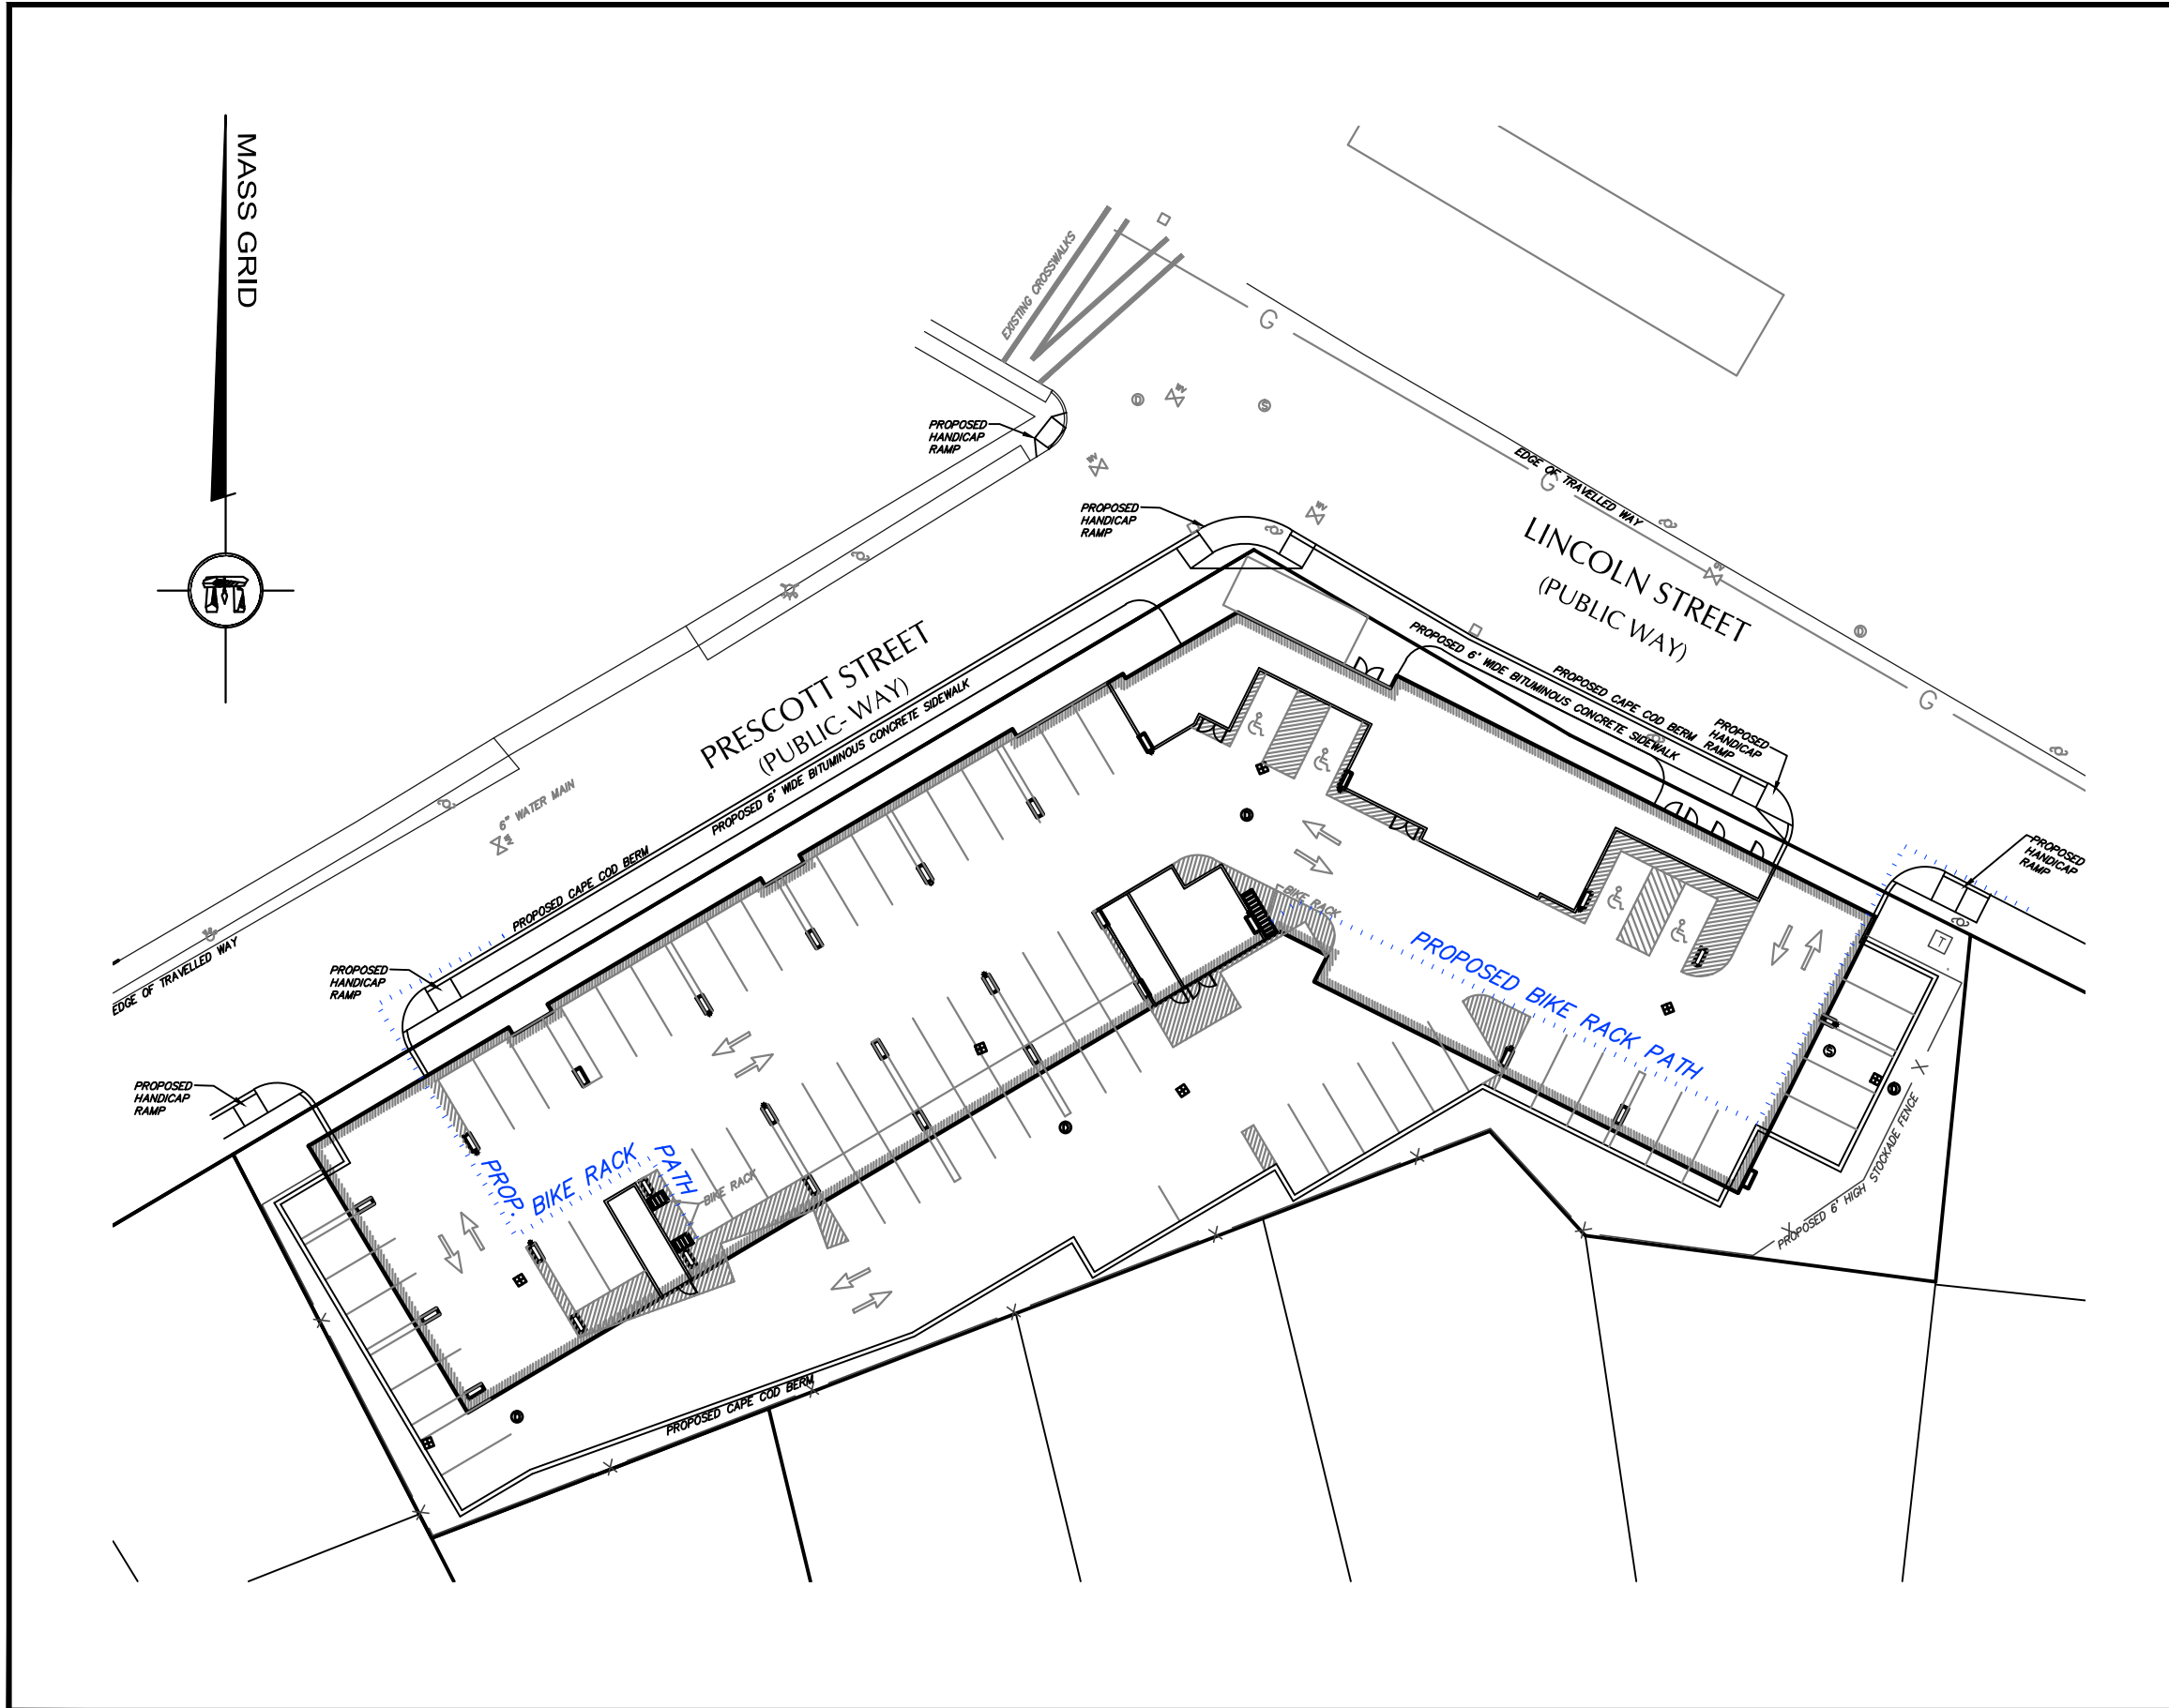


GENERAL NOTES:

PROJECT TITLE:
**PROPOSED SITE PLAN
 2 PRESCOTT ST & 39 LINCOLN ST
 READING, MA**

PLAN TITLE:
TRASH REMOVAL SKETCH

PREPARED FOR:
**READING MKM, LLC
 c/o KM DOVER LLC
 109 OAK STREET SUITE G20
 NEWTON, MA 02464**

DeCELLE

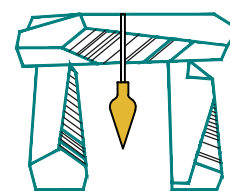

BURKE
 & Associates, Inc.

1266 Furnace Brook Parkway, Quincy, MA 02169
 (617) 405-5100 (O) (617) 405-5101 (F)

DATE: SEPTEMBER 12, 2016

REVISION:



JOB NUMBER: 14.034 SCALE: 1" = 40'