





Legend

- CIRCULATION
- COMMON SPACES
- MAINTENANCE
- ONE BEDROOM
- ONE BEDROOM W/ DEN
- TWO BEDROOM
- RETAIL

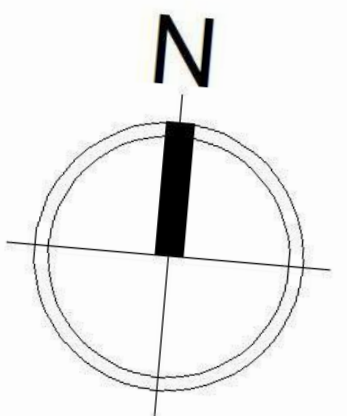


<p>New Construction</p> <p>281 Reading, LLC</p> <p>281 Main Street Reading, MA 01867</p> <p>SV DESIGN 126 Dodge Street Beverly, Massachusetts 01815 www.svdesign.com 1-978-927-3745</p>	<p>LEVEL 1 PLAN</p> <p>Scale: 1/8" = 1'-0"</p> <p>Drawn By: Author Date: 2/26/2026</p> <p>Checked By: Checker Project #: 11.6122.007</p>	<table border="1" style="width: 100%; border-collapse: collapse;"> <thead> <tr> <th style="width: 5%;">Revisions</th> <th style="width: 10%;">Issue Date</th> <th style="width: 85%;">Description</th> <th style="width: 10%;">Checked By</th> </tr> </thead> <tbody> <tr> <td> </td> <td> </td> <td> </td> <td> </td> </tr> </tbody> </table>	Revisions	Issue Date	Description	Checked By																
Revisions	Issue Date	Description	Checked By																			
<p>© SV DESIGN, LLC</p>		<p>LEVEL 1 PLAN</p> <p>A101</p>																				

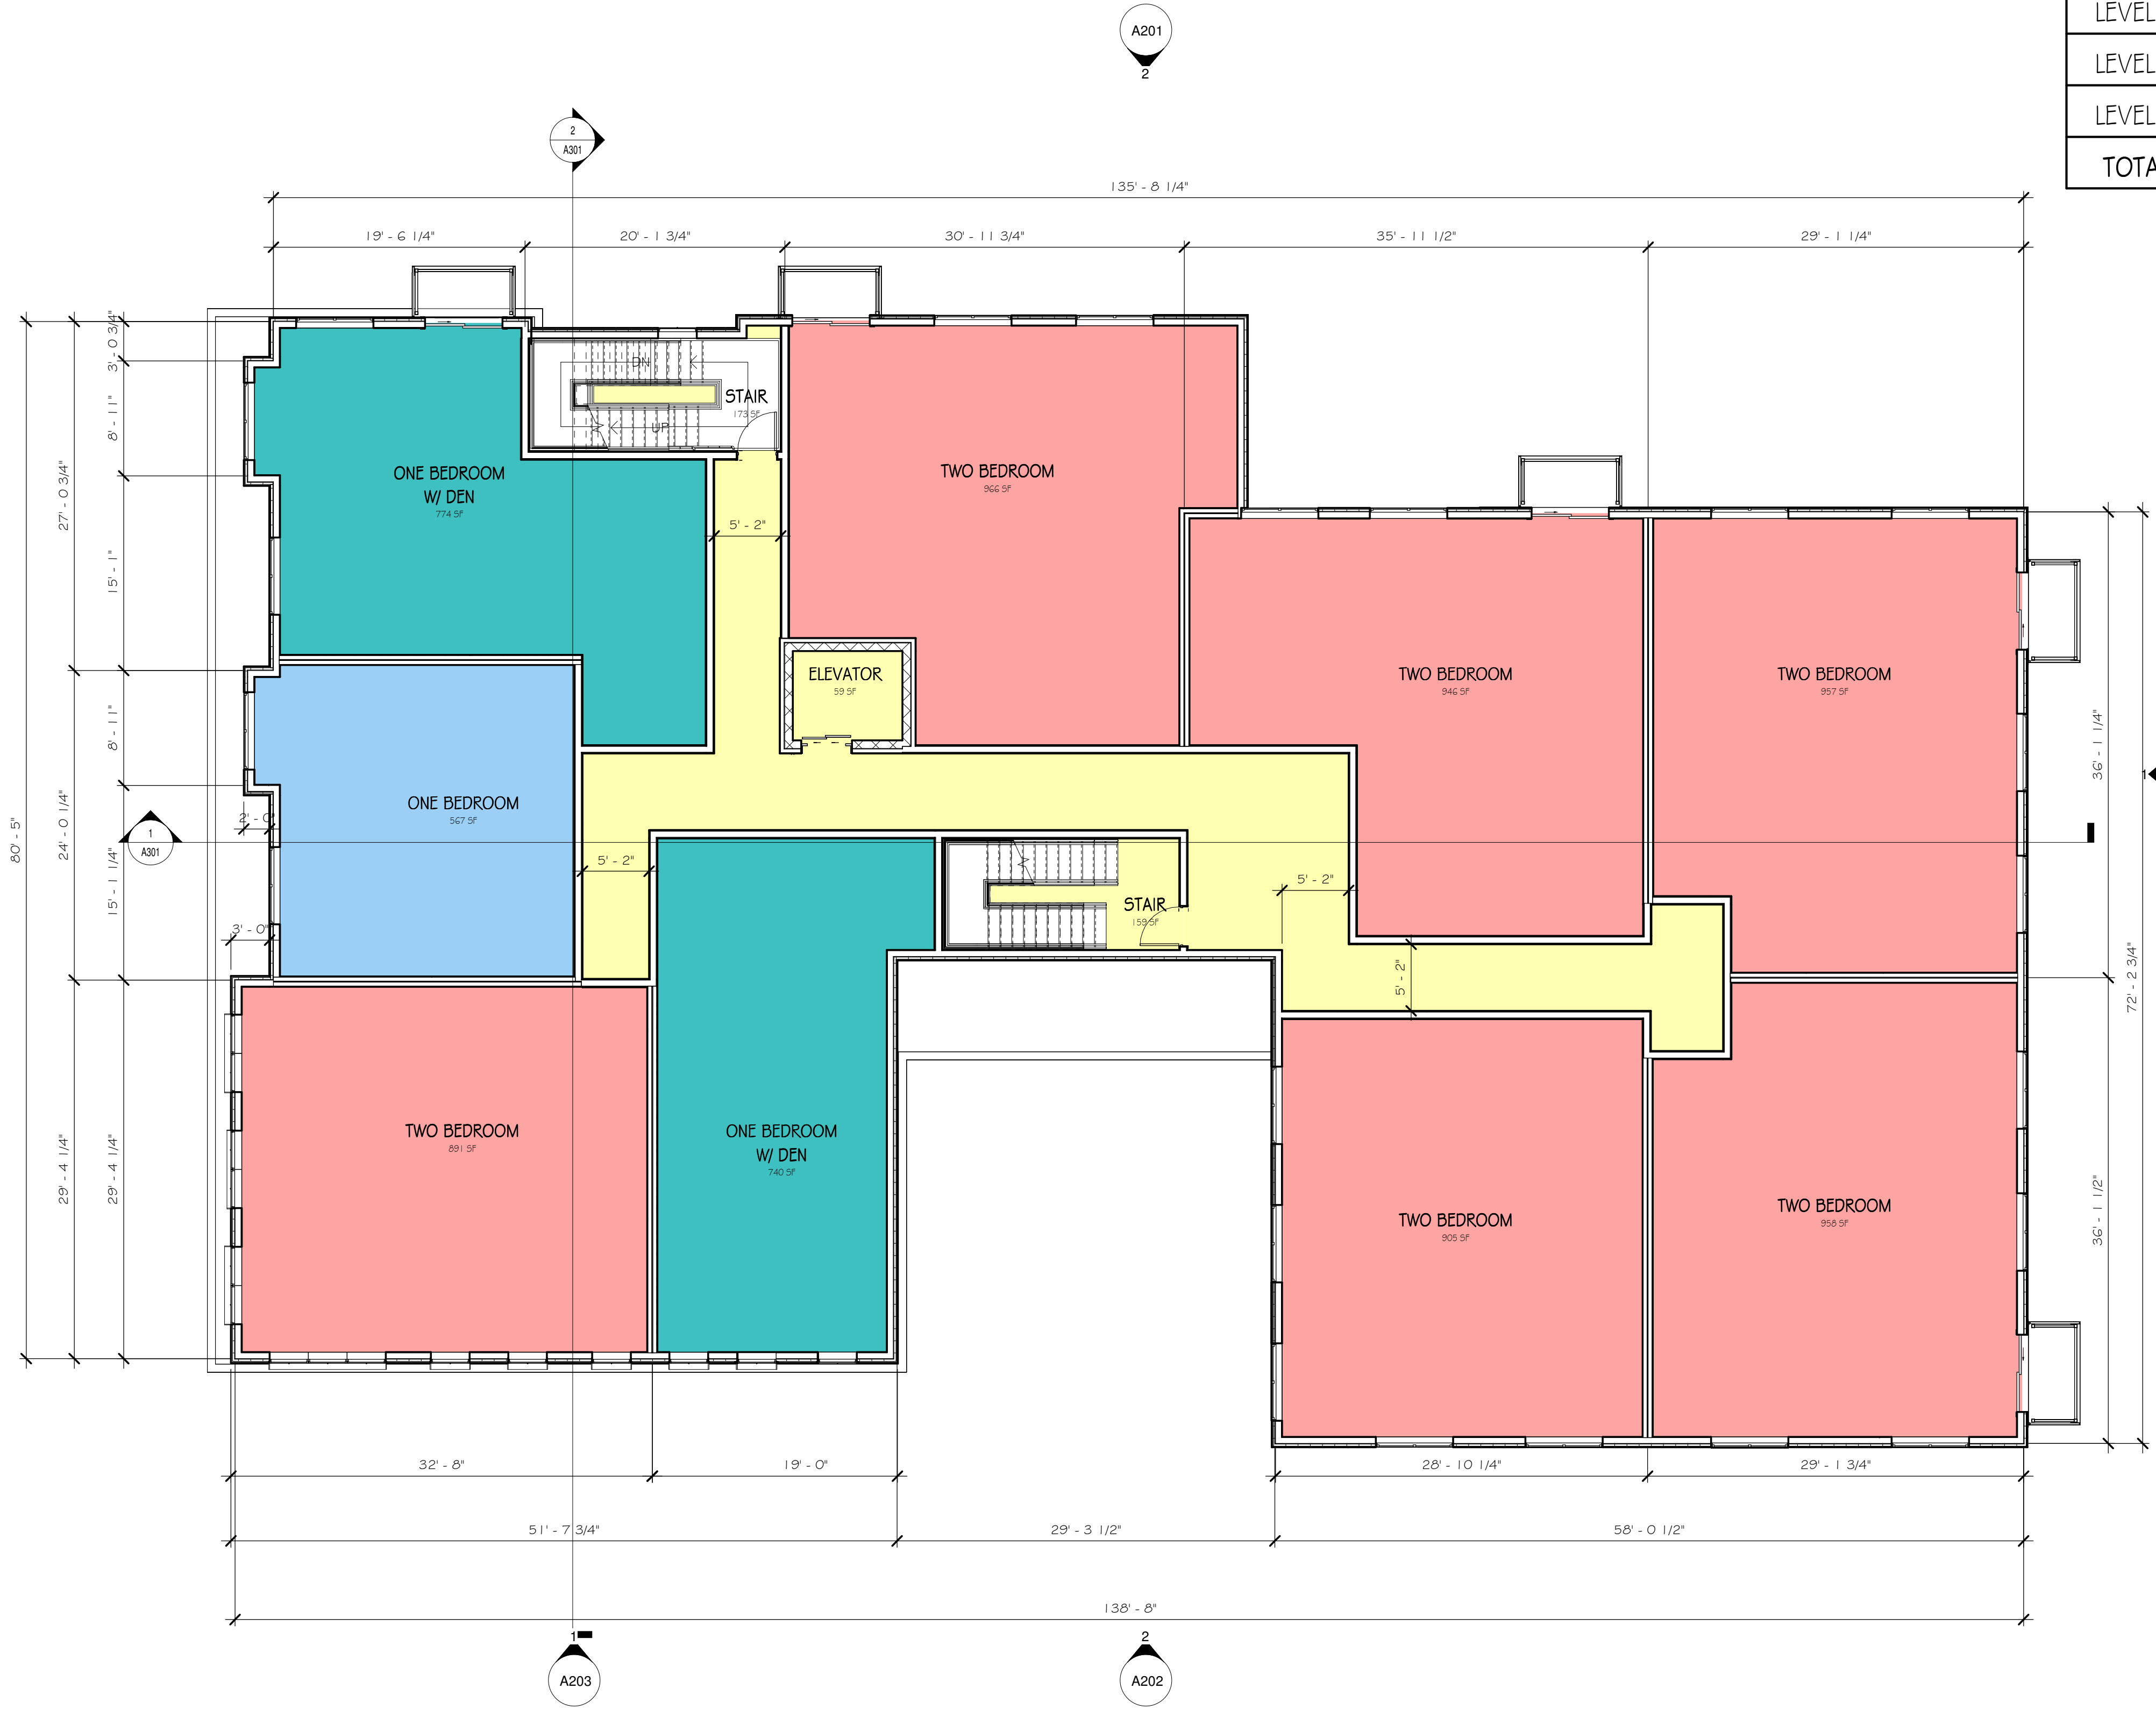

UNIT MATRIX				
	ONE BEDROOM	ONE BEDROOM W/ DEN	TWO BEDROOM	
LEVEL 1	0	0	0	
LEVEL 2	1	2	6	
LEVEL 3	1	2	6	
LEVEL 4	0	0	6	
TOTAL	2	4	18	24

- Legend**
- CIRCULATION
 - COMMON SPACES
 - MAINTENANCE
 - ONE BEDROOM
 - ONE BEDROOM W/ DEN
 - TWO BEDROOM
 - RETAIL

1 LEVEL 2 PLAN
1/8" = 1'-0"

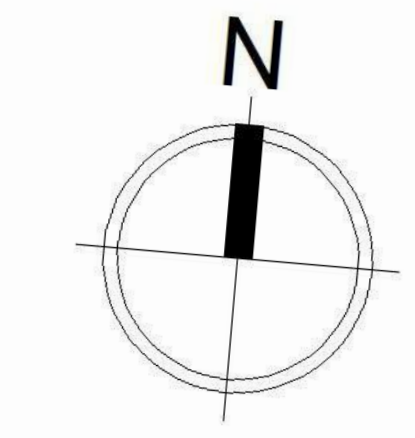

Revisions	Issue Date	Description	Checked By

CPDC Filing - Rev 1 2/26/2026

LEVEL 2 PLAN

Scale: As indicated
Drawn By: Author
Date: 2/26/2026

Checked By: Checker
Project #: 116122007

1978 927 3745

www.svdesign.com

Beverly, Massachusetts 01915

126 Dodge Street

SV DESIGN


New Construction

281 Reading, LLC

281 Main Street Reading, MA 01867




DESIGN

 

© SV Design, LLC.


LEVEL 2 PLAN

A102

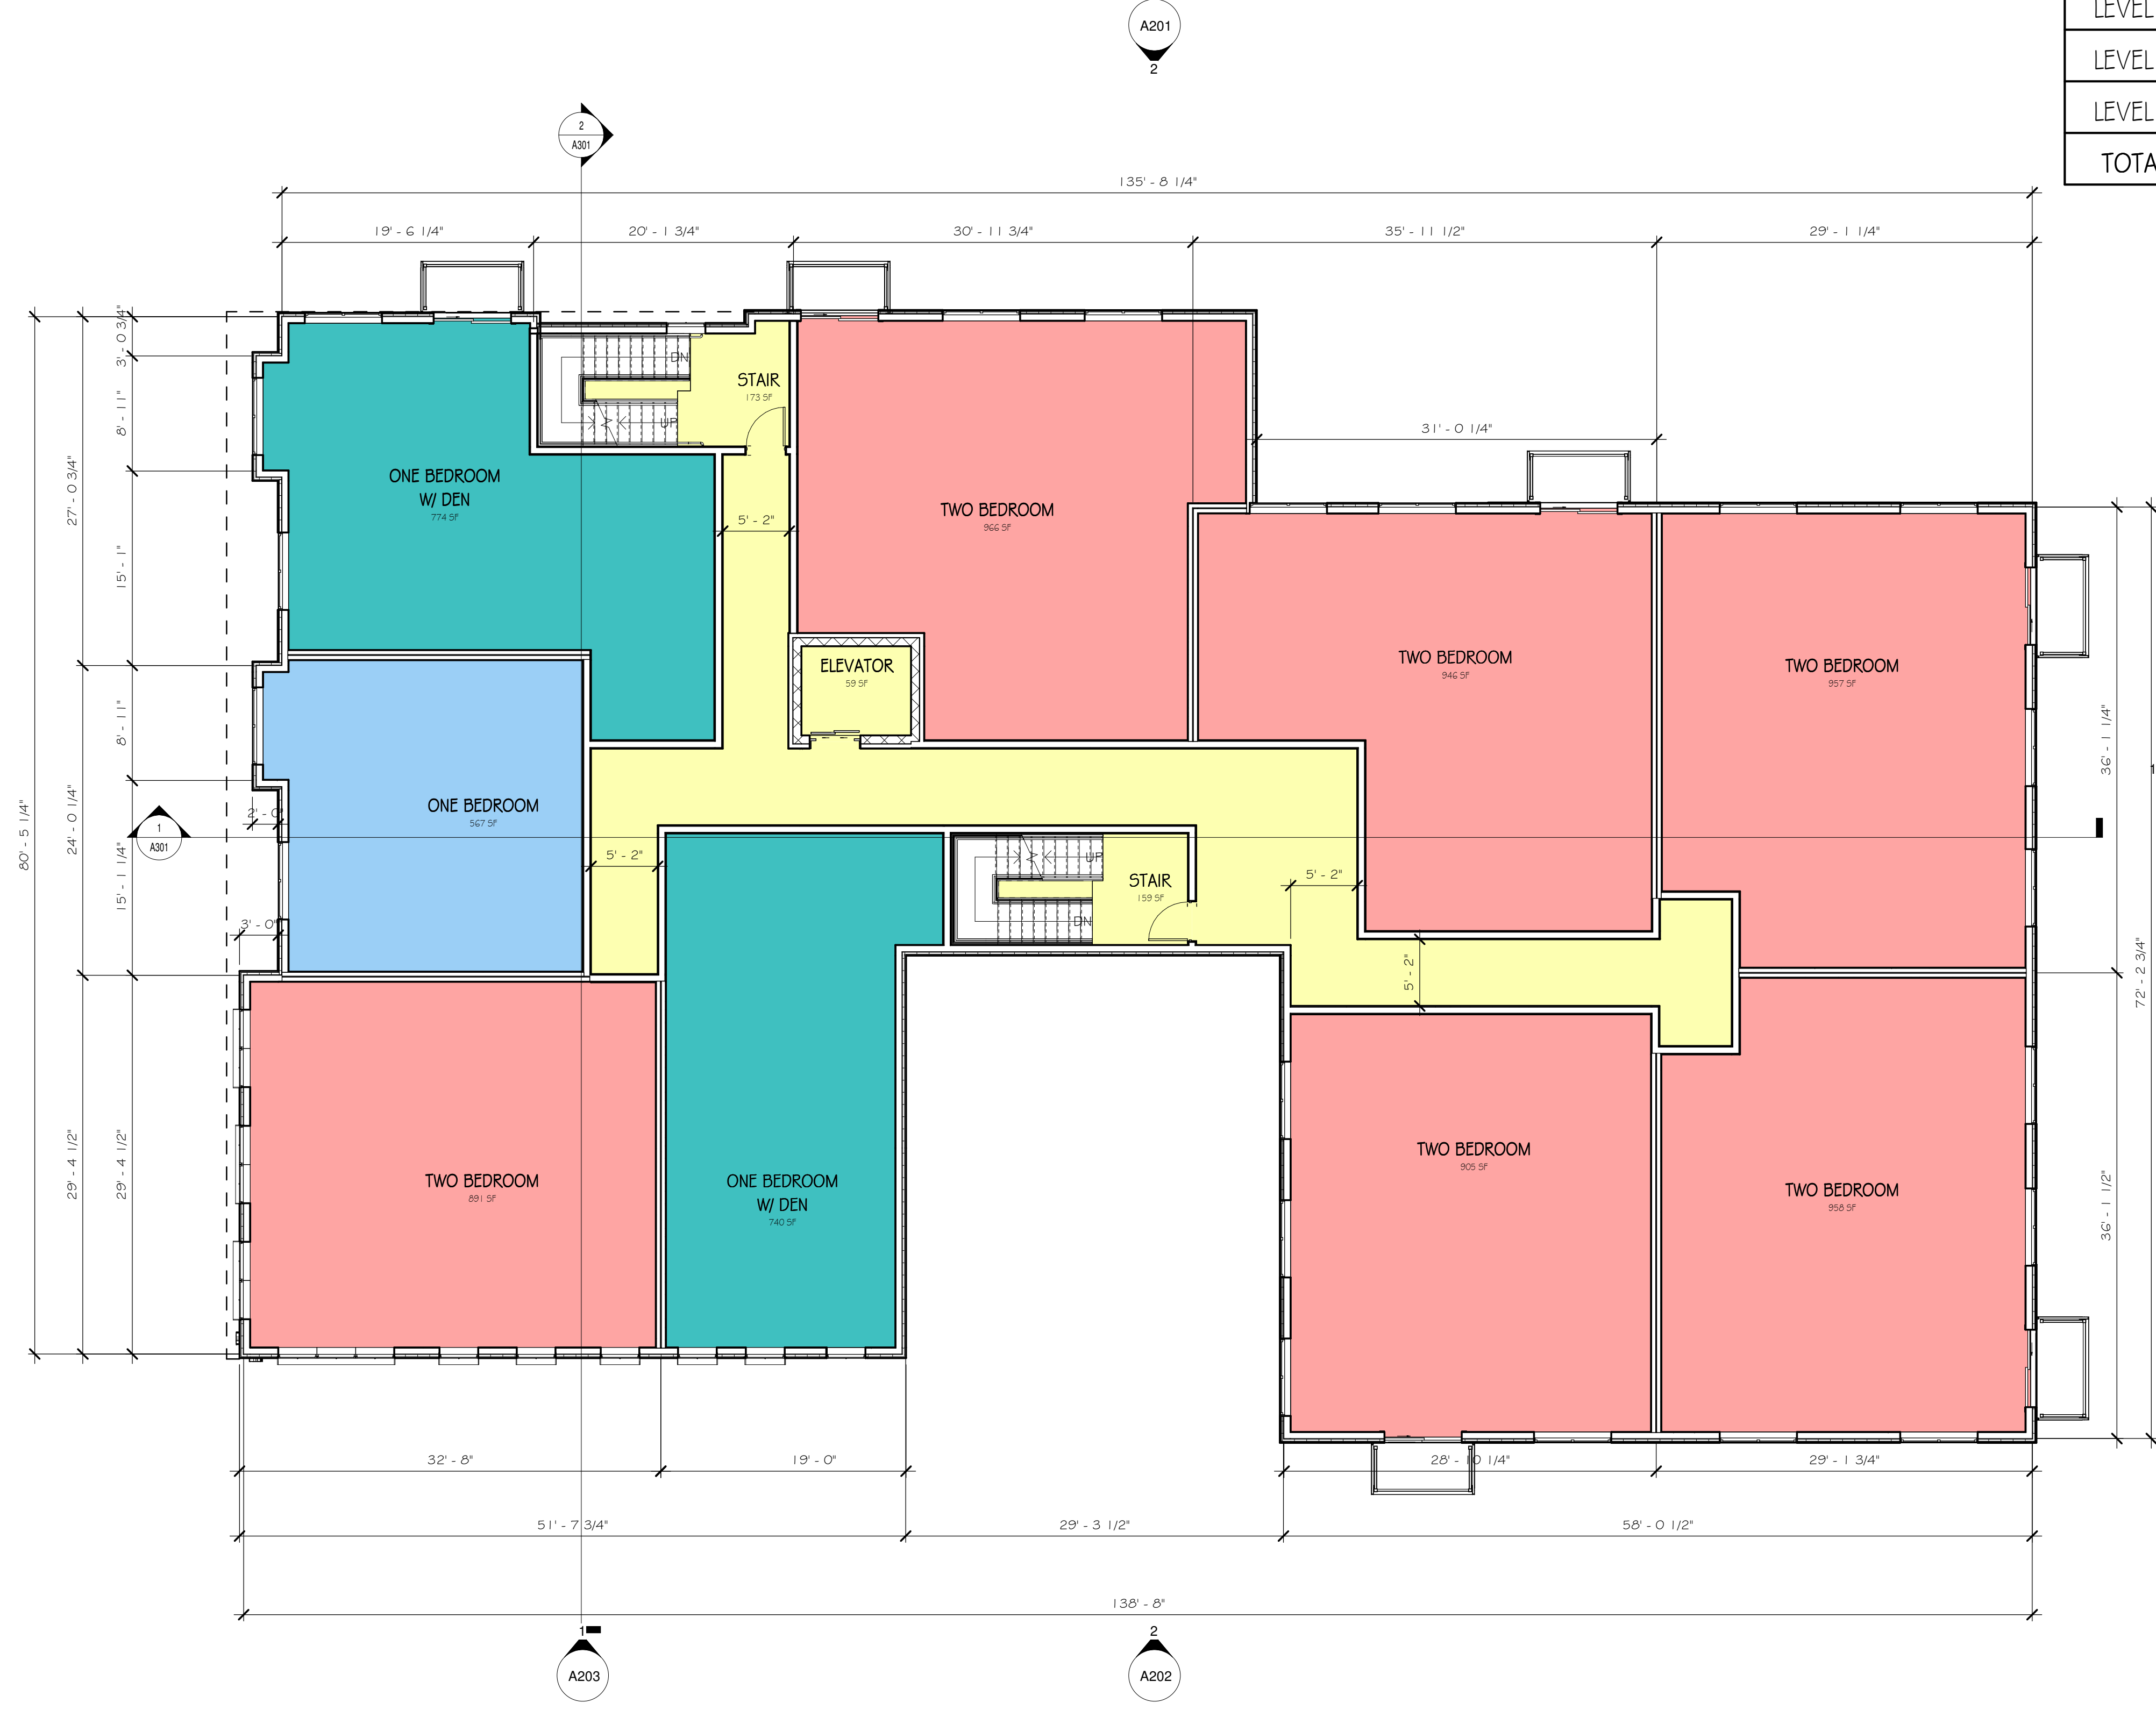

UNIT MATRIX				
	ONE BEDROOM	ONE BEDROOM W/ DEN	TWO BEDROOM	
LEVEL 1	0	0	0	
LEVEL 2	1	2	6	
LEVEL 3	1	2	6	
LEVEL 4	0	0	6	
TOTAL	2	4	18	24

- Legend**
- CIRCULATION
 - COMMON SPACES
 - MAINTENANCE
 - ONE BEDROOM
 - ONE BEDROOM W/ DEN
 - TWO BEDROOM
 - RETAIL

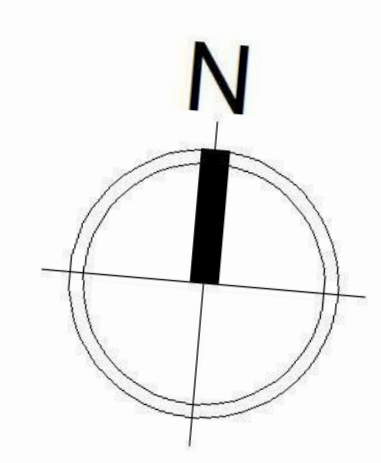

1 LEVEL 3 PLAN
1/8" = 1'-0"

Revisions
 Issue Date:
 Description:

CPDC Filing - Rev 1
 2/26/2026
 Checked By:

Scale: As indicated
 Drawn By: Author
 Date: 2/26/2026

Checked By: Checker
 Project #: 116122007

New Construction
 281 Reading, LLC
 281 Main Street Reading, MA 01867


SV DESIGN
 126 Dodge Street
 Beverly, Massachusetts 01915
 www.svdesign.com
 1-978-927-3745

LEVEL 3 PLAN

A103


A201

1
A301

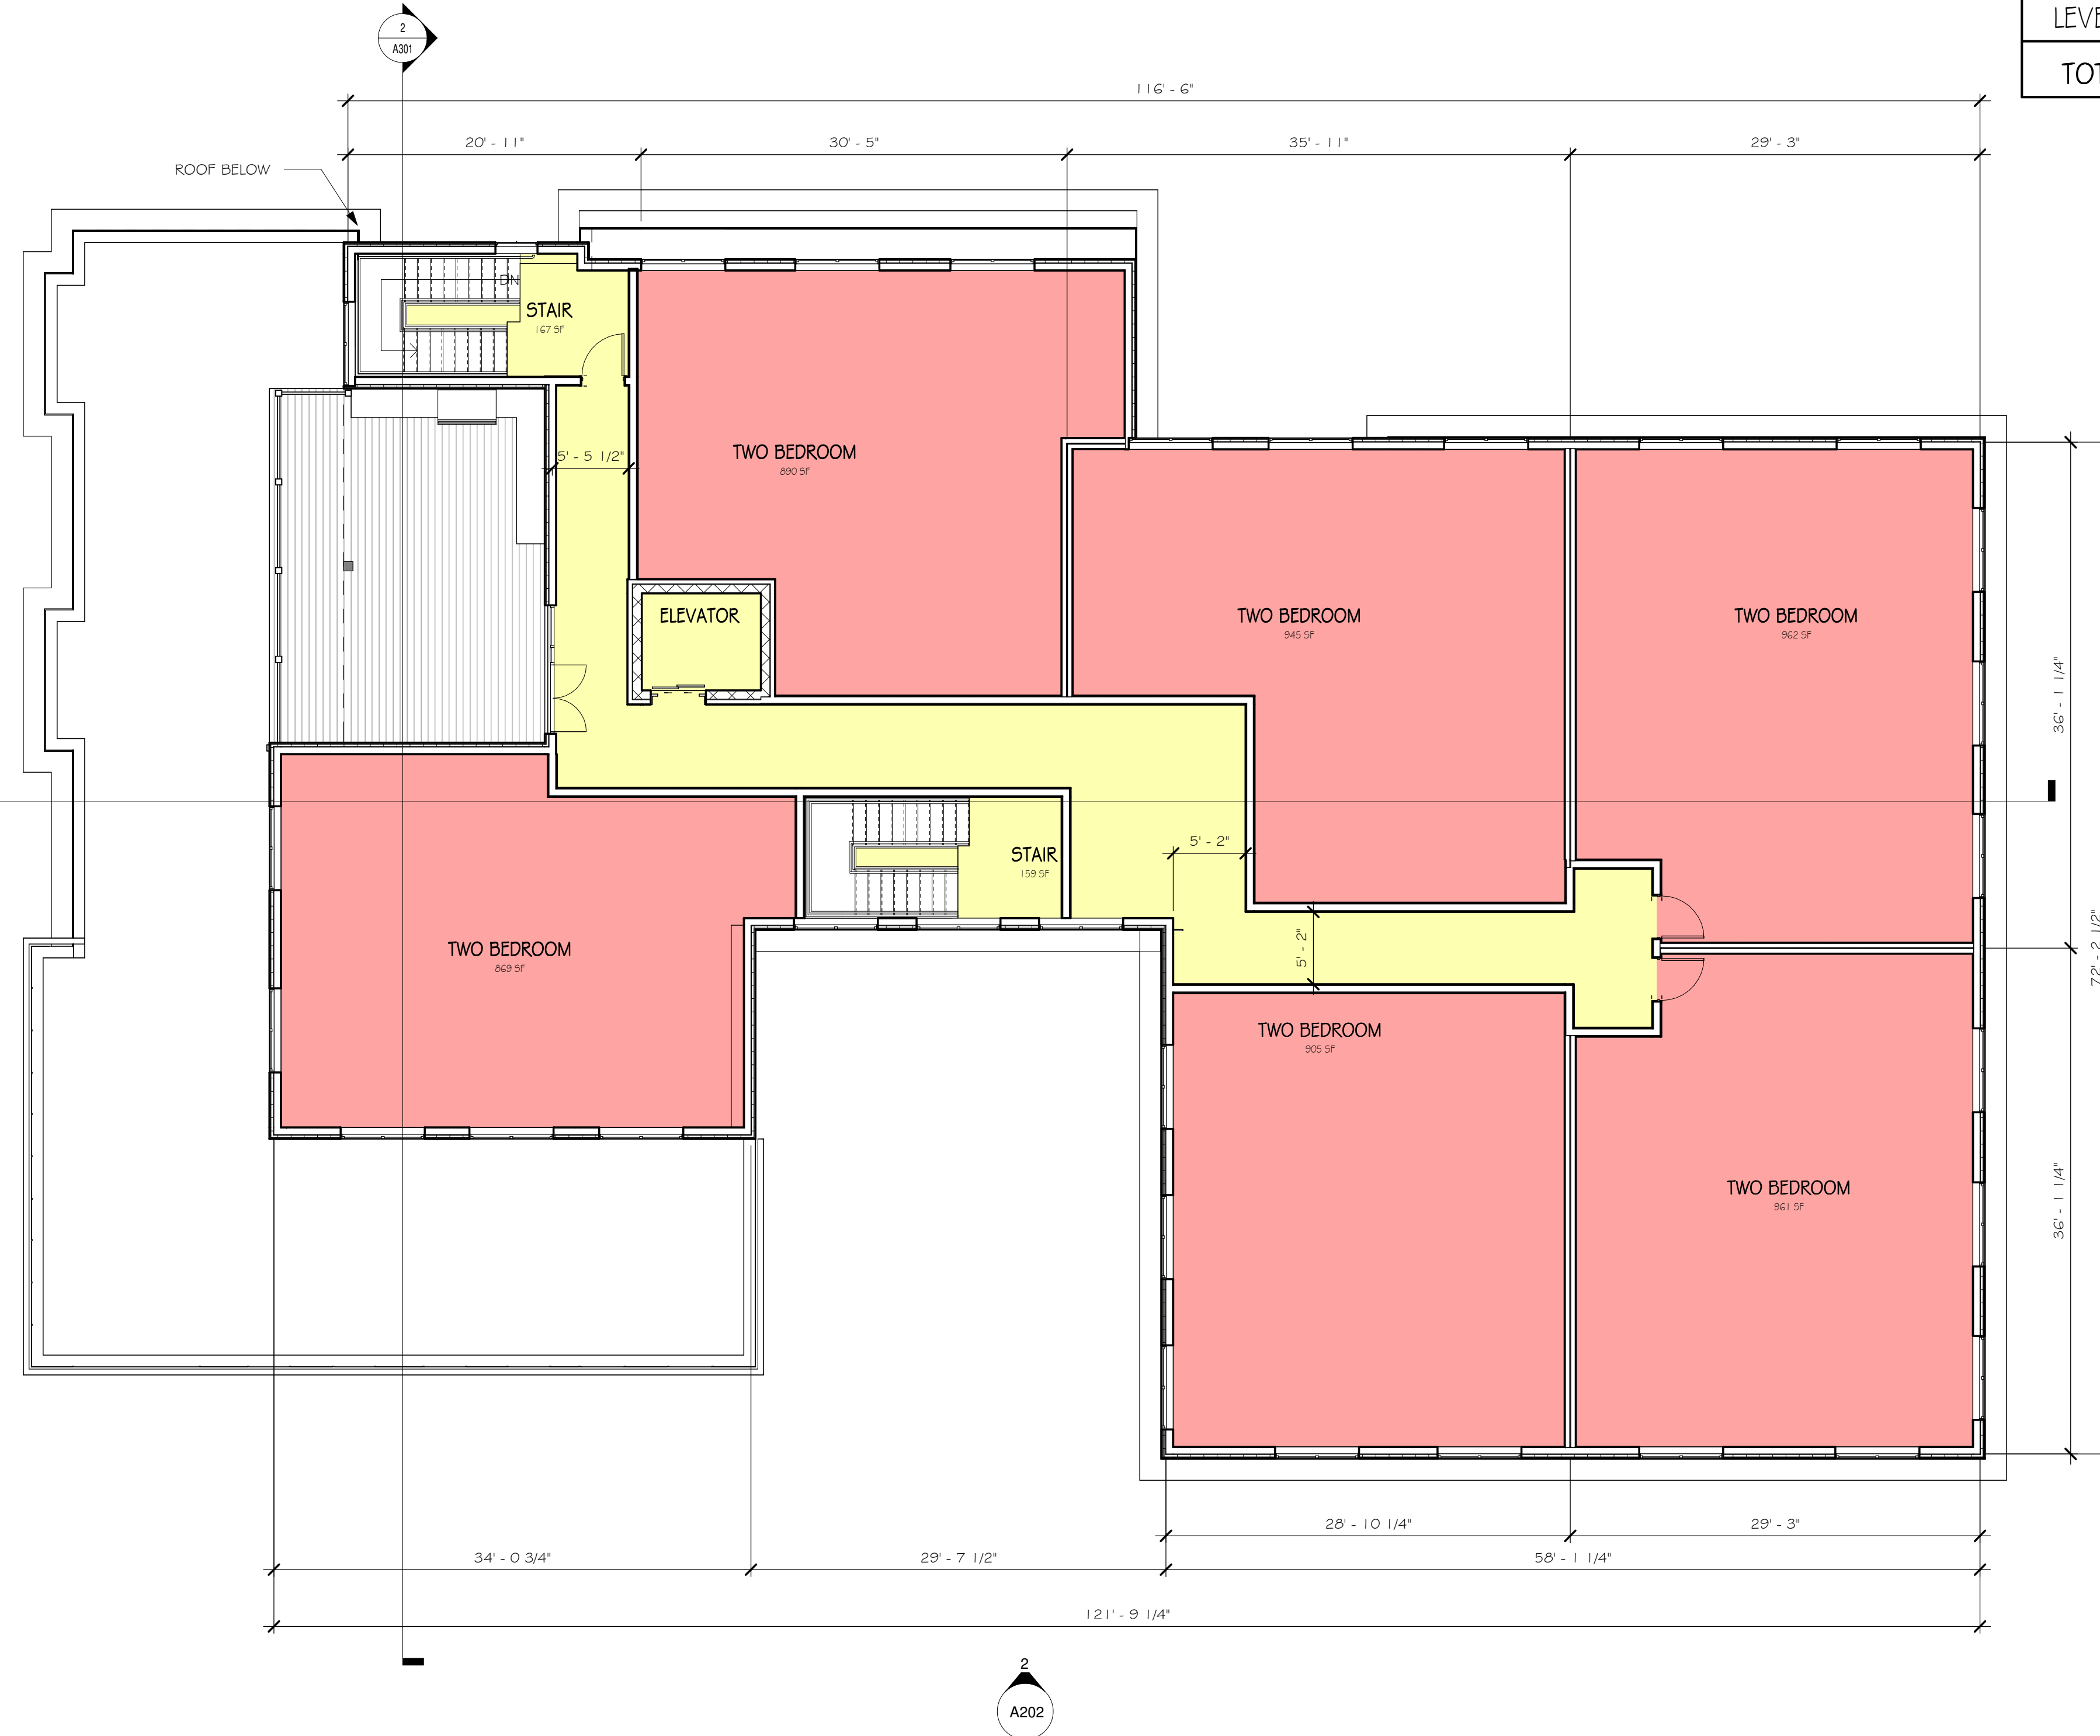

- Legend**
- CIRCULATION
 - COMMON SPACES
 - MAINTENANCE
 - ONE BEDROOM
 - ONE BEDROOM W/ DEN
 - TWO BEDROOM
 - RETAIL

UNIT MATRIX				
	ONE BEDROOM	ONE BEDROOM W/ DEN	TWO BEDROOM	
LEVEL 1	0	0	0	
LEVEL 2	1	2	6	
LEVEL 3	1	2	6	
LEVEL 4	0	0	6	
TOTAL	2	4	18	24

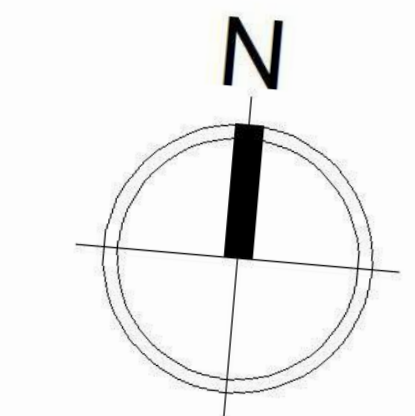

① LEVEL 4 PLAN
1/8" = 1'-0"

Revisions
 Issue Date: _____ Description: _____
 CPDC Filing - Rev 1 2/26/2026
 Checked By: _____

Scale: As indicated
 Drawn By: Author
 Date: 2/26/2026

Checked By: Checker
 Project #: 116122007

SV DESIGN 126 Dodge Street
 Beverly, Massachusetts 01915
 www.svdesign.com 1978.927.3745






New Construction
281 Reading, LLC
281 Main Street Reading, MA 01867

© SV Design, LLC.


LEVEL 4 PLAN

LEVEL 4 PLAN

A104

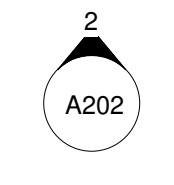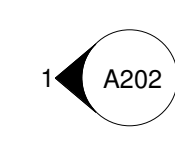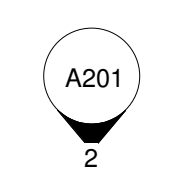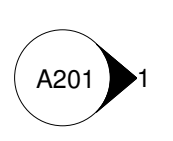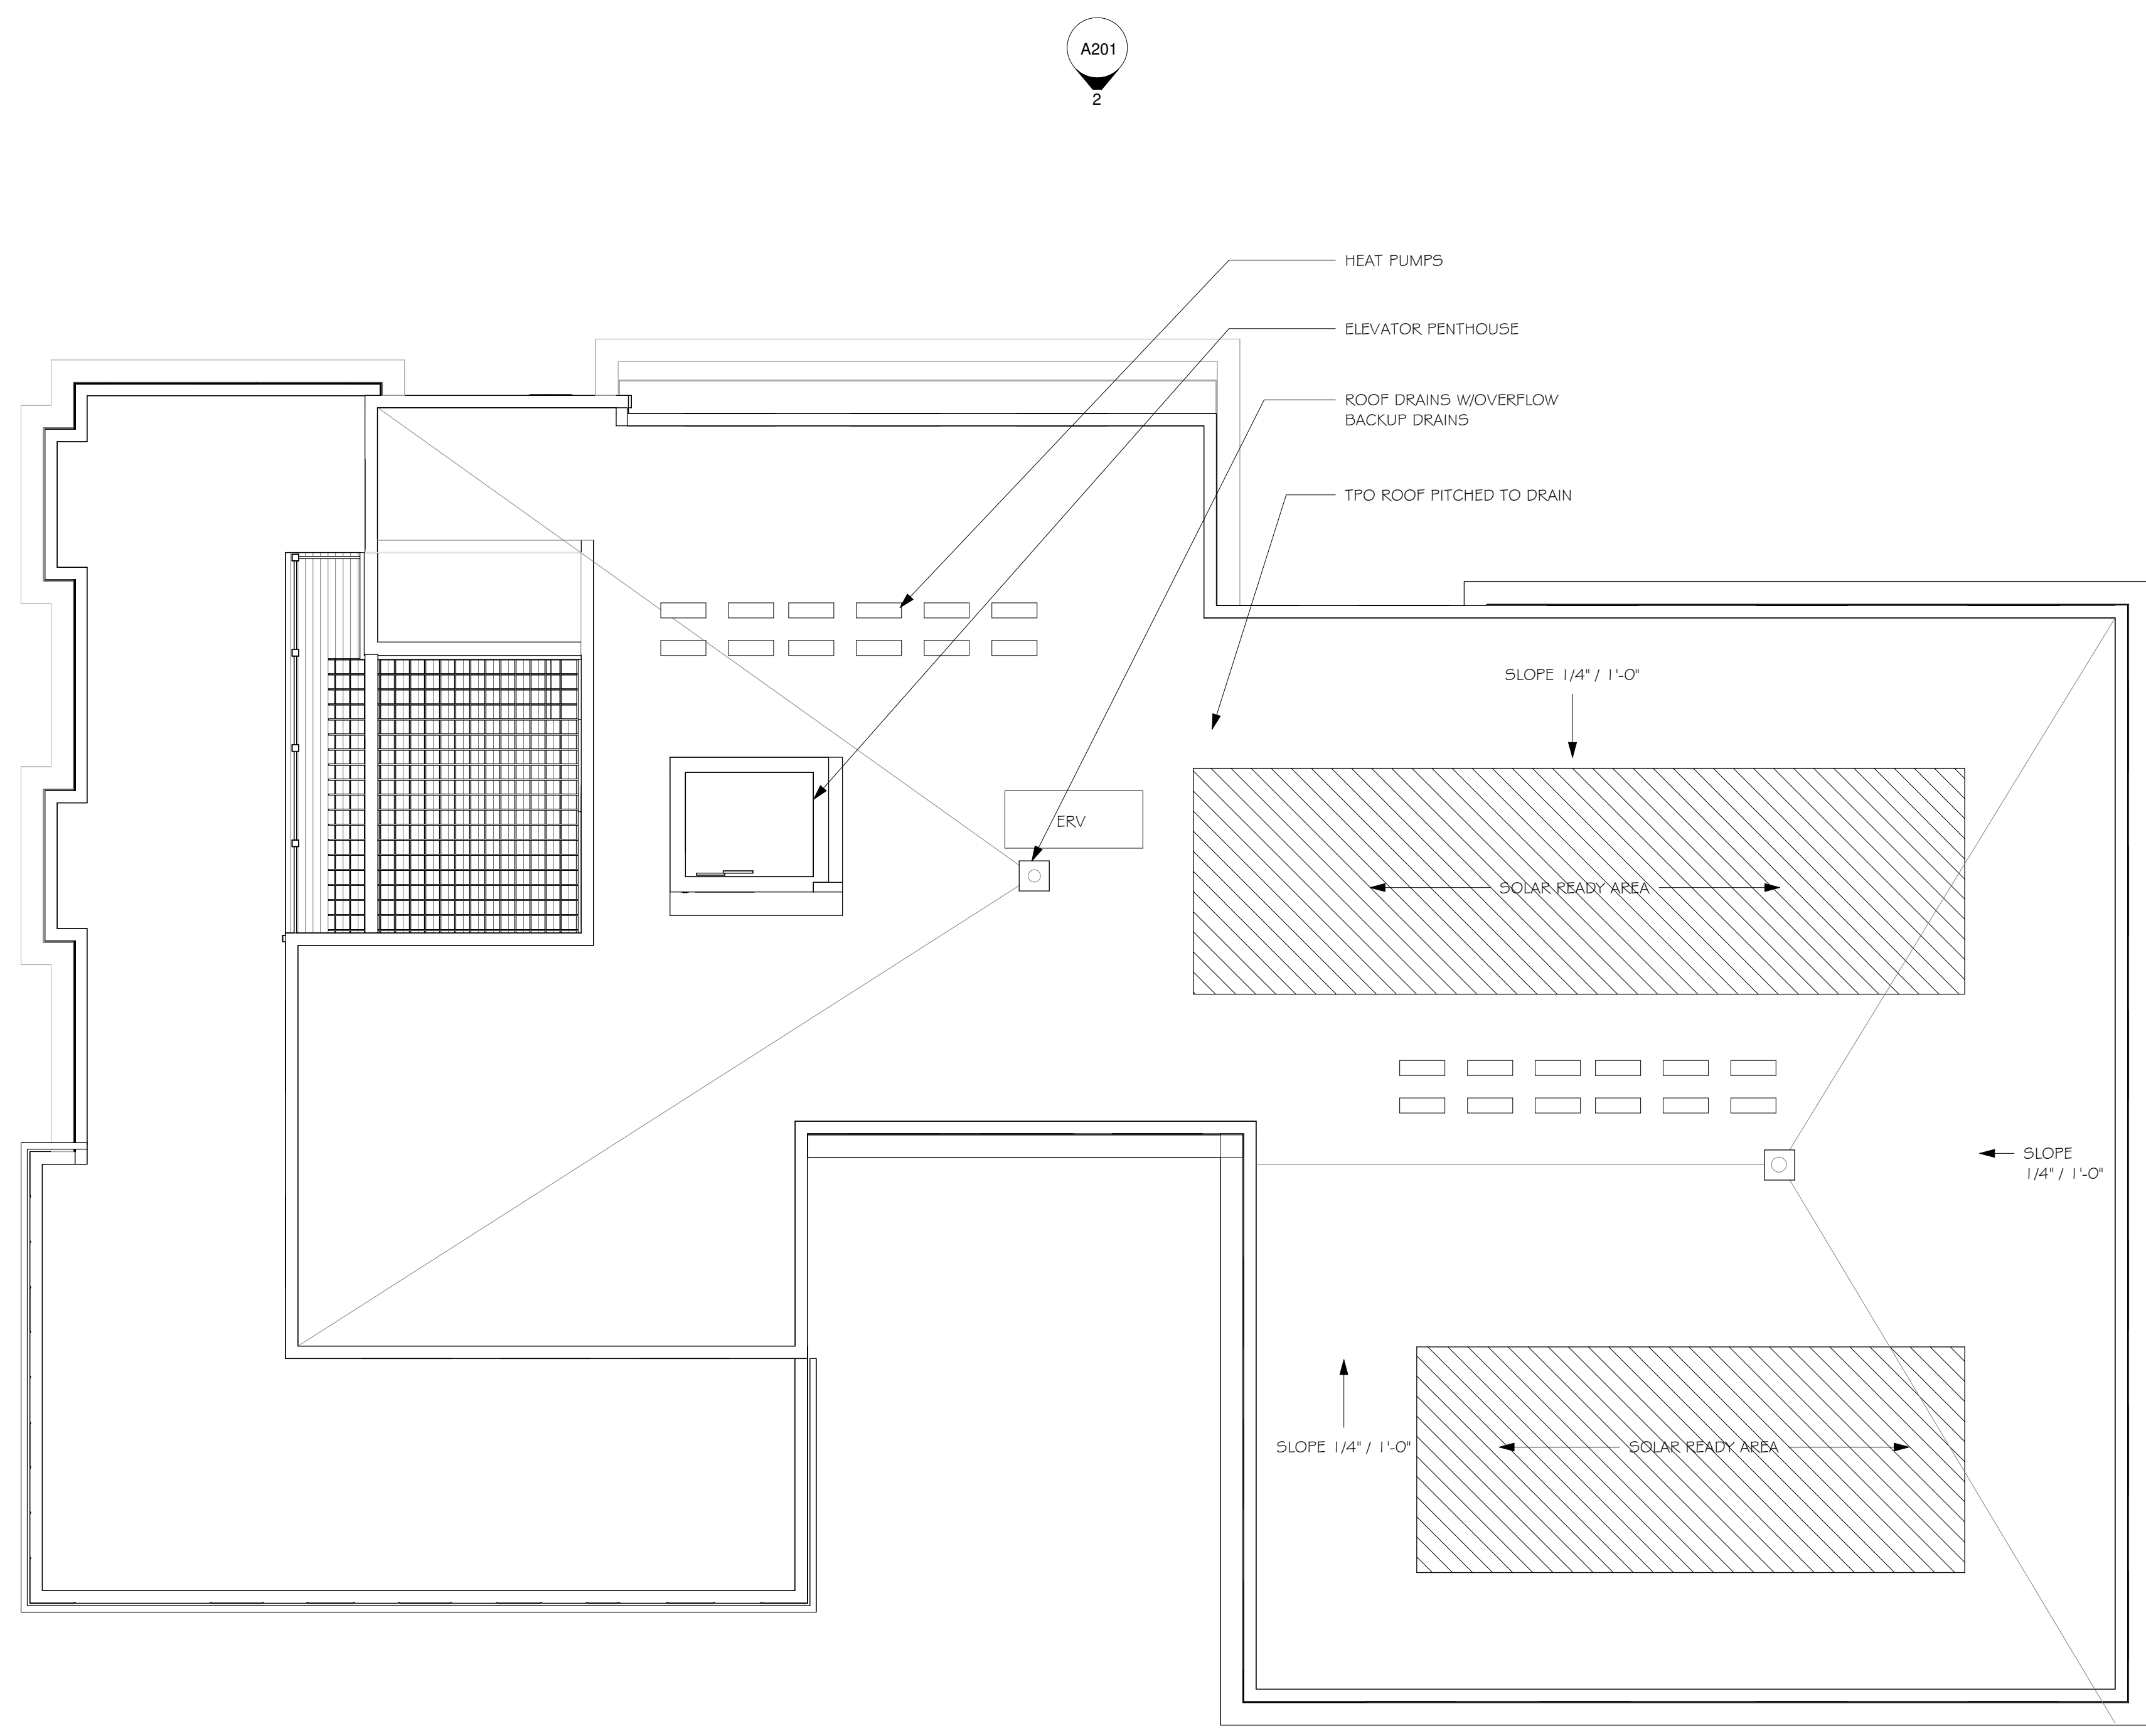

1 ROOF PLAN
1/8" = 1'-0"

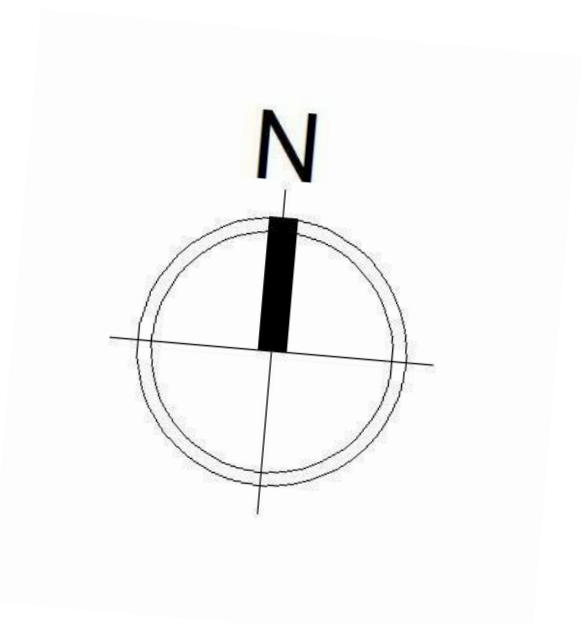

Revisions	Issue Date	Description	Checked By

CPDC Filing - Rev 1 2/26/2026

ROOF PLAN


Scale: 1/8" = 1'-0"
 Drawn By: Author
 Date: 2/26/2026

Checked By: Checker
 Project #: 116122.007

New Construction

281 Reading, LLC
 281 Main Street Reading, MA 01867

SV DESIGN 126 Dodge Street
 Beverly, Massachusetts 01915
 www.svdesign.com
 1-978-927-3745

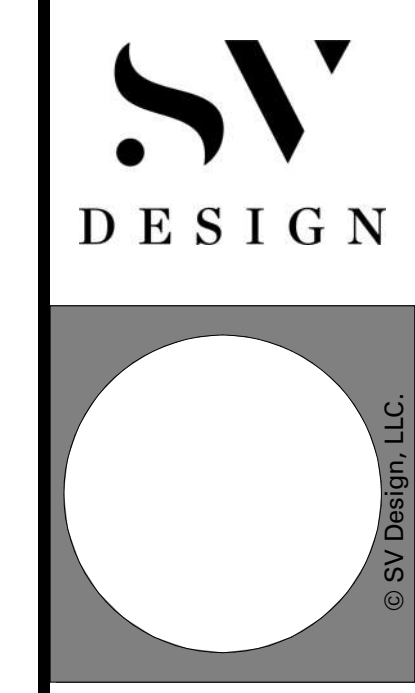

ROOF PLAN

A105



① FRONT (WEST) ELEVATION
1/8" = 1'-0"



② NORTH ELEVATION
1/8" = 1'-0"

EXTERIOR ELEVATION KEYNOTES	
NUMBER	ITEM
1	EQUITONE LINEA PANEL, COLOR LIGHT GRAY LT1 5
2	EQUITONE LINEA PANEL, COLOR DARK GRAY LT85
3	CENTRIA - STYLE RIB CORRUGATED METAL PANEL, HORIZONTAL ORIENTATION, RICH BLACK
4	EQUITONE INSPIRA WOOD EFFECT
5	COLUMN, COLOR BLACK
6	ALUMINUM STOREFRONT SYSTEM, COLOR: BLACK
7	WINDOW, SASH BLACK
8	CORNICE, COLOR BLACK
9	CORNICE PROFILE 2, COLOR BLACK
10	PREFABRICATED ALUMINUM BALCONY, BLACK

EXTERIOR ELEVATIONS

New Construction
281 Reading, LLC
281 Main Street Reading, MA 01867

SV DESIGN 126 Dodge Street Beverly, Massachusetts 01915 www.svdesign.com 1-978-927-3745

© SV Design, LLC.

EXTERIOR ELEVATIONS

A201

Revisions	Issue Date	Description	Checked By

CPDC Filing - Rev 1 2/26/2026

Scale: 1/8" = 1'-0"
Drawn By: Author
Date: 2/26/2026

Checked By: Checker
Project #: 116122007



① EAST ELEVATION
1/8" = 1'-0"

EXTERIOR ELEVATION KEYNOTES	
NUMBER	ITEM
1	EQUITONE LINEA PANEL, COLOR LIGHT GRAY LT1 5
2	EQUITONE LINEA PANEL, COLOR DARK GRAY LT85
3	CENTRIA - STYLE RIB CORRUGATED METAL PANEL, HORIZONTAL ORIENTATION, RICH BLACK
4	EQUITONE INSPIRA WOOD EFFECT
5	COLUMN, COLOR BLACK
6	ALUMINUM STOREFRONT SYSTEM, COLOR: BLACK
7	WINDOW, SASH BLACK
8	CORNICE, COLOR BLACK
9	CORNICE PROFILE 2, COLOR BLACK
10	PREFABRICATED ALUMINUM BALCONY, BLACK




② SOUTH ELEVATION
1/8" = 1'-0"

Revisions	Issue	Description	Checked By
Issue	Date		

EXTERIOR ELEVATIONS	
Scale: 1/8" = 1'-0"	Checked By: Checker
Drawn By: Author	Project #: 116122007
Date: 2/26/2026	

New Construction
281 Reading, LLC
 281 Main Street Reading, MA 01867
 SV DESIGN 126 Dodge Street Beverly, Massachusetts 01915 www.svdesign.com 1-978-927-3745

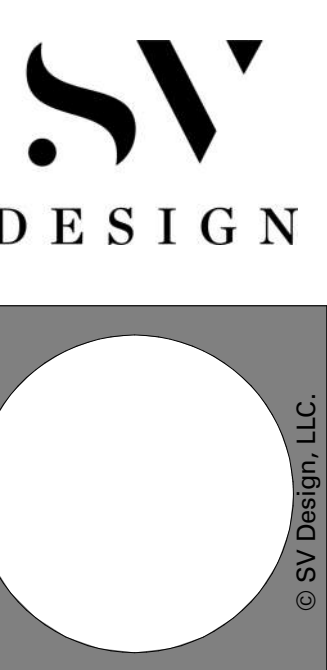

EXTERIOR ELEVATIONS

A202



PREFABRICATED ALUMINUM BALCONY, BLACK




EQUITONE INSPIRA WOOD EFFECT




EQUITONE LINEA PANEL, COLOR DARK GRAY LT85



ALUMINUM STOREFRONT SYSTEM, COLOR: BLACK

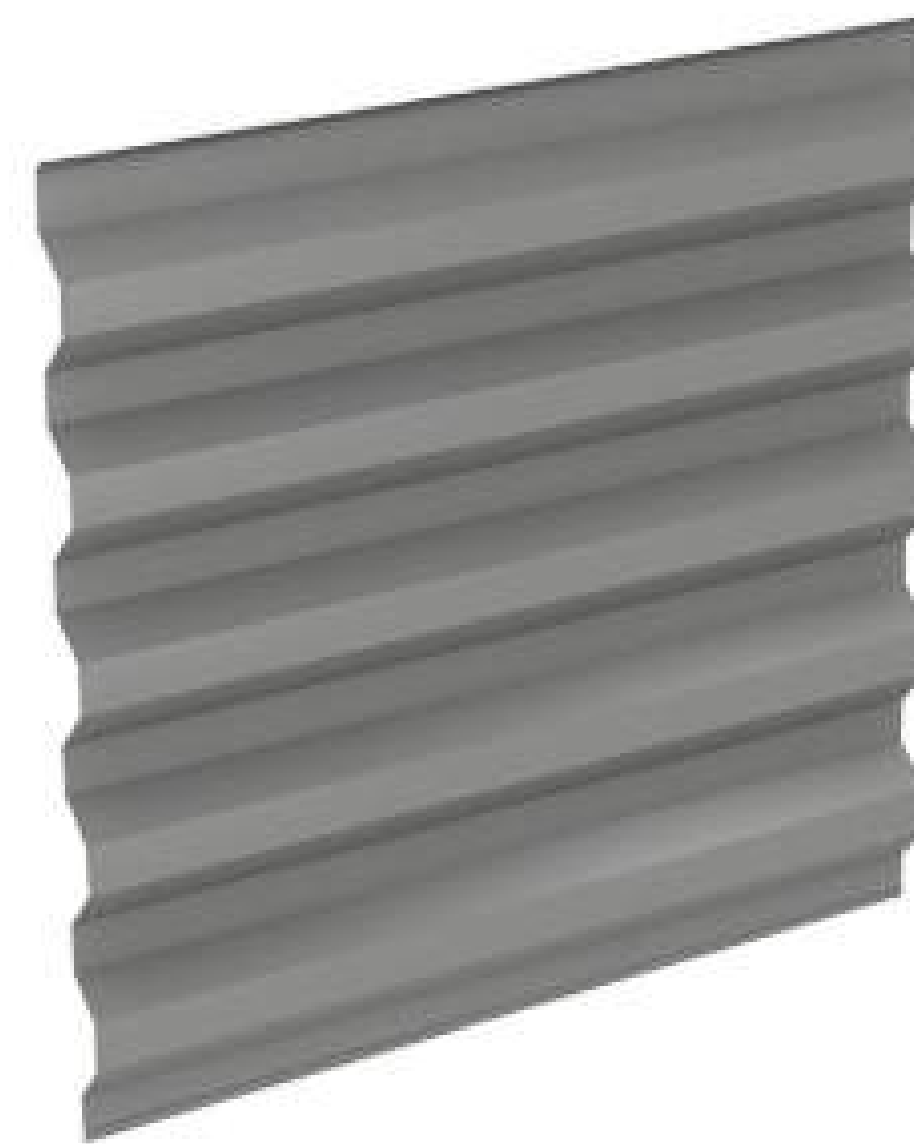

CENTRIA - STYLE RIB CORRUGATED METAL PANEL,
HORIZONTAL ORIENTATION, RICH BLACK

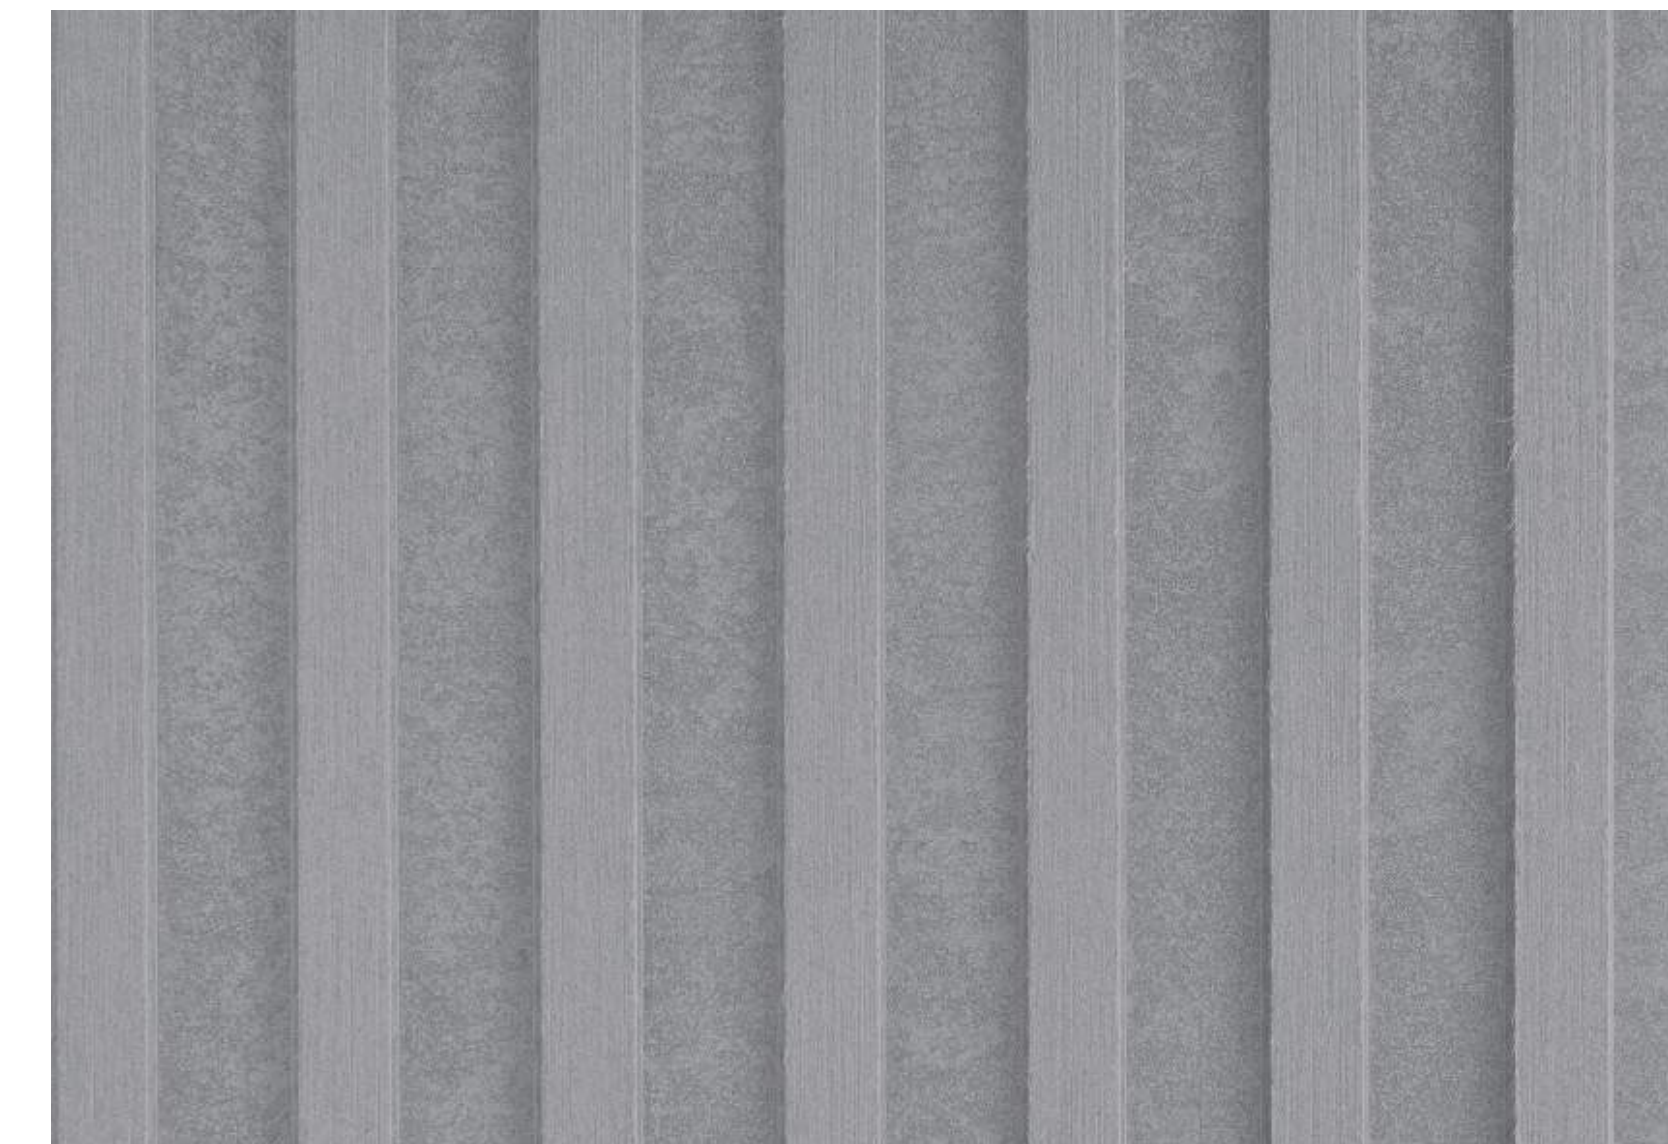


EQUITONE LINEA PANEL, COLOR LIGHT GRAY LT15

Revisions	Issue Date	Description	Checked By

Scale:	
Drawn By: Author	
Date: 2/26/2026	
Checked By: Checker	
Project #: 1116122.007	

MATERIALS

281 Reading, LLC
 281 Main Street Reading, MA 01867
 SV DESIGN 126 Dodge Street
 Beverly, Massachusetts 01915
 www.svdesign.com
 1-978-927-3745

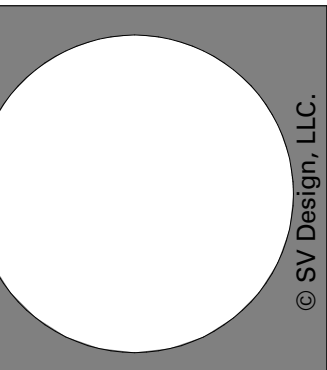

MATERIALS

A303



Revisions	Issue Date	Description	Checked By


CPDC Filing - Rev 1 2/26/2026

RENDERING

Scale: 1/4" = 1'-0"
 Drawn By: Author
 Date: 2/26/2026

Checked By: Checker
 Project #: 116122007

New Construction
281 Reading, LLC
 281 Main Street Reading, MA 01867
 SV DESIGN 126 Dodge Street
 Beverly, Massachusetts 01915
 1-978-927-3745
 www.svdesign.com

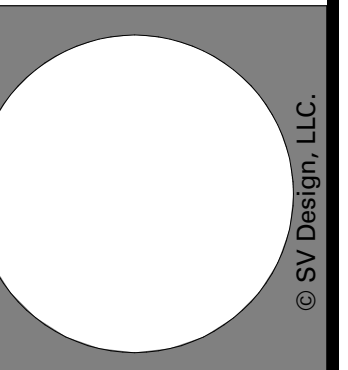

RENDERING

R100



New Construction
281 Reading, LLC
 281 Main Street Reading, MA 01867
 SV DESIGN 126 Dodge Street Beverly, Massachusetts 01915 www.svdesign.com 1-978-927-3745

RENDERING

Scale: 1/4" = 1'-0"
 Drawn By: Author
 Date: 2/26/2026

Checked By: Checker
 Project #: 11.6122.007

Revisions	Issue Date	Description	Checked By

CPDC Filing - Rev 1 2/26/2026

DESIGN

RENDERING

R101




Revisions	Issue Date	Description	Checked By
△			

CPDC Filing - Rev 1 2/26/2026

RENDERING

New Construction
281 Reading, LLC
 281 Main Street Reading, MA 01867
 SV DESIGN 126 Dodge Street Beverly, Massachusetts 01915 www.svdesign.com 1-978-927-3745

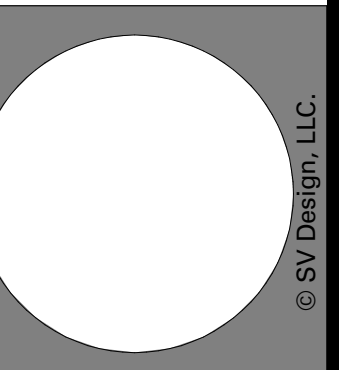

RENDERING

R102



New Construction

281 Reading, LLC
281 Main Street Reading, MA 01867

SV DESIGN 126 Dodge Street Beverly, Massachusetts 01915 www.svdesign.com 1-978-927-3745


RENDERING

Scale: 1/4" = 1'-0"
Drawn By: Author
Date: 2/26/2026

Checked By: Checker
Project #: 116122.007

Revisions	Issue Date	Description	Checked By

CPDC Filing - Rev 1 2/26/2026

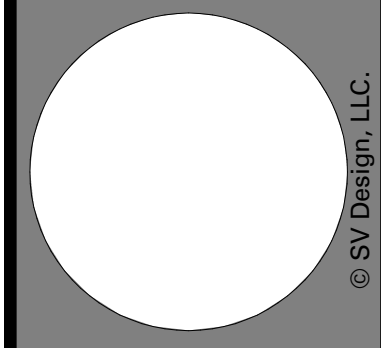

RENDERING

R103