


phoenix
ARCHITECTS

PETER L. SANDORSE, AIA
WAKEFIELD, MA
781.246.0988

NOTE:
ALL DIMENSIONS TO BE FIELD
VERIFIED & CHECKED.
CONTRACTOR TO REPORT
CHANGES AND OMISSIONS TO
ARCHITECT.

**SHONKOFF
RESIDENCE**
32 HARVARD ST
READING, MA

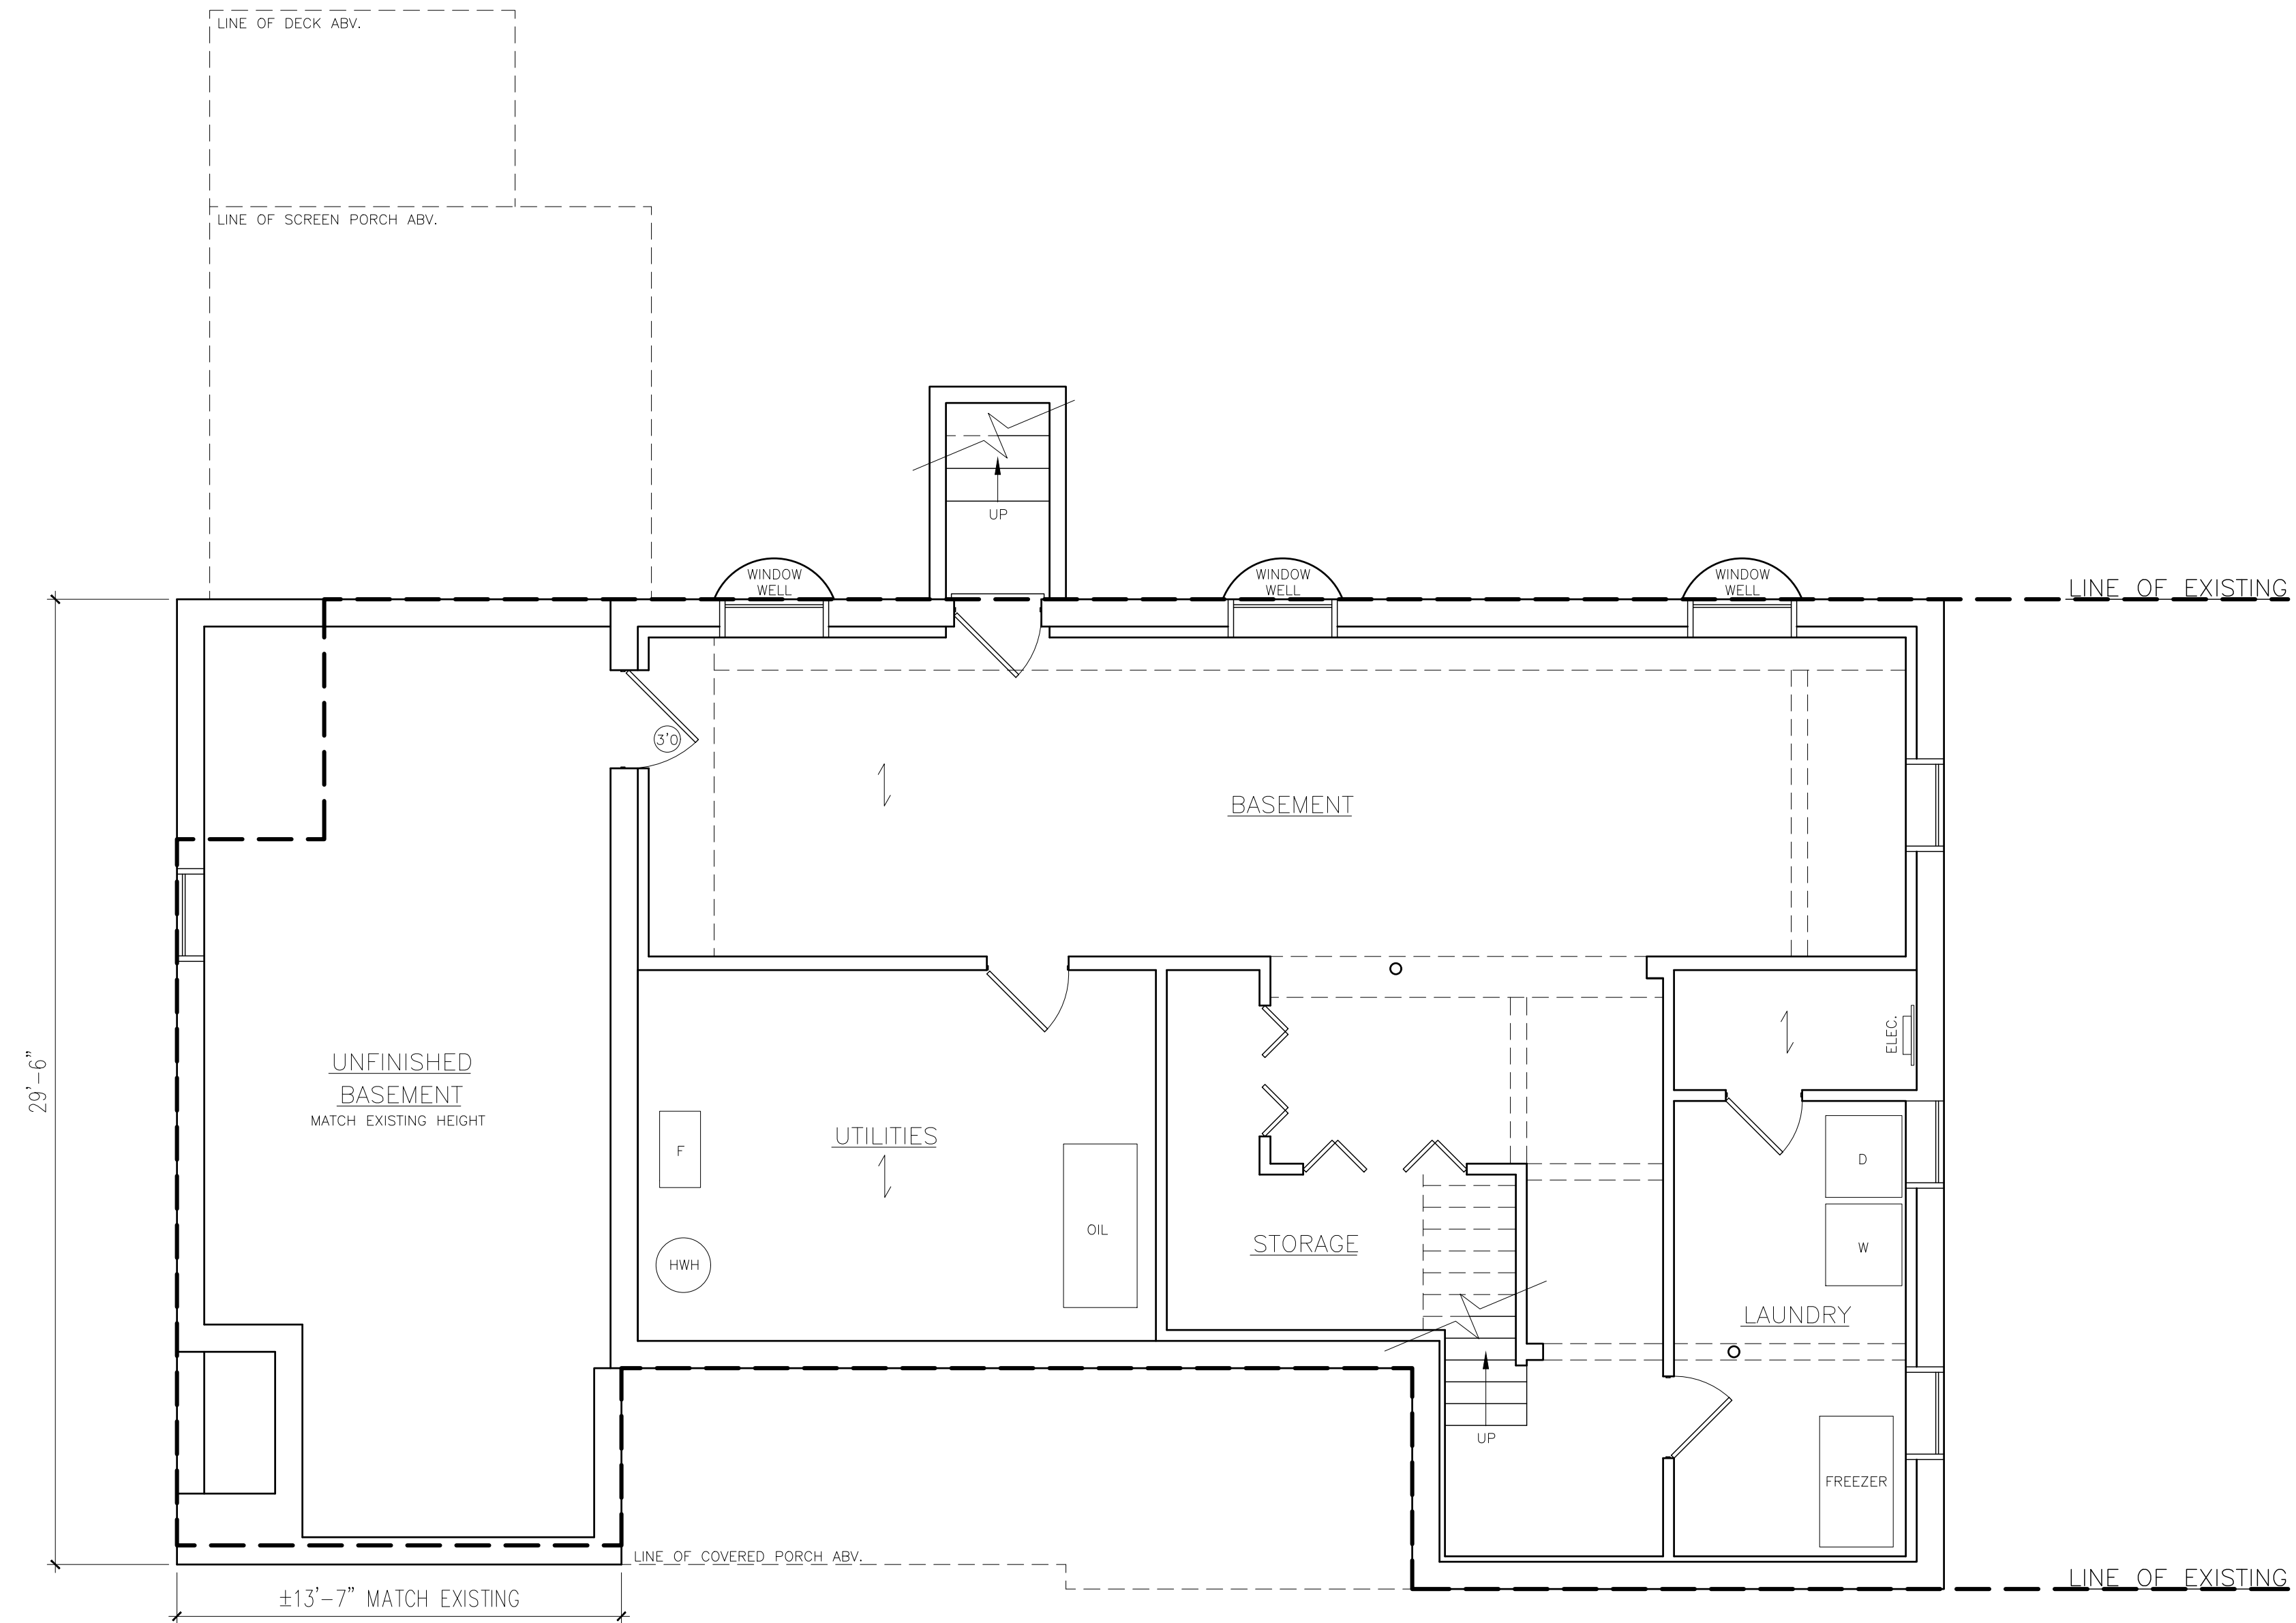

PROPOSED BASEMENT FLOOR PLAN
SCALE: 1/4" = 1'-0"


PROPOSED
FLOOR PLANS

4		
3		
2		
1		
No.	Revision/Issue	Date

1/4"=1'-0"

10.15.24

1

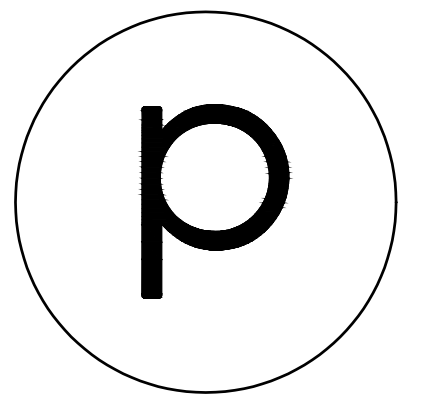

phoenix
ARCHITECTS

PETER L. SANDORSE, AIA
WAKEFIELD, MA
781.246.0988

NOTE:
ALL DIMENSIONS TO BE FIELD
VERIFIED & CHECKED.
CONTRACTOR TO REPORT
CHANGES AND OMISSIONS TO
ARCHITECT.

SHONKOFF RESIDENCE

32 HARVARD ST
READING, MA

PROPOSED FLOOR PLANS


4		
3		
2		
1		
No.	Revision/Issue	Date

1/4"=1'-0"


10.15.24

2

APPROX. 35' "NO BUILD" WETLANDS LINE

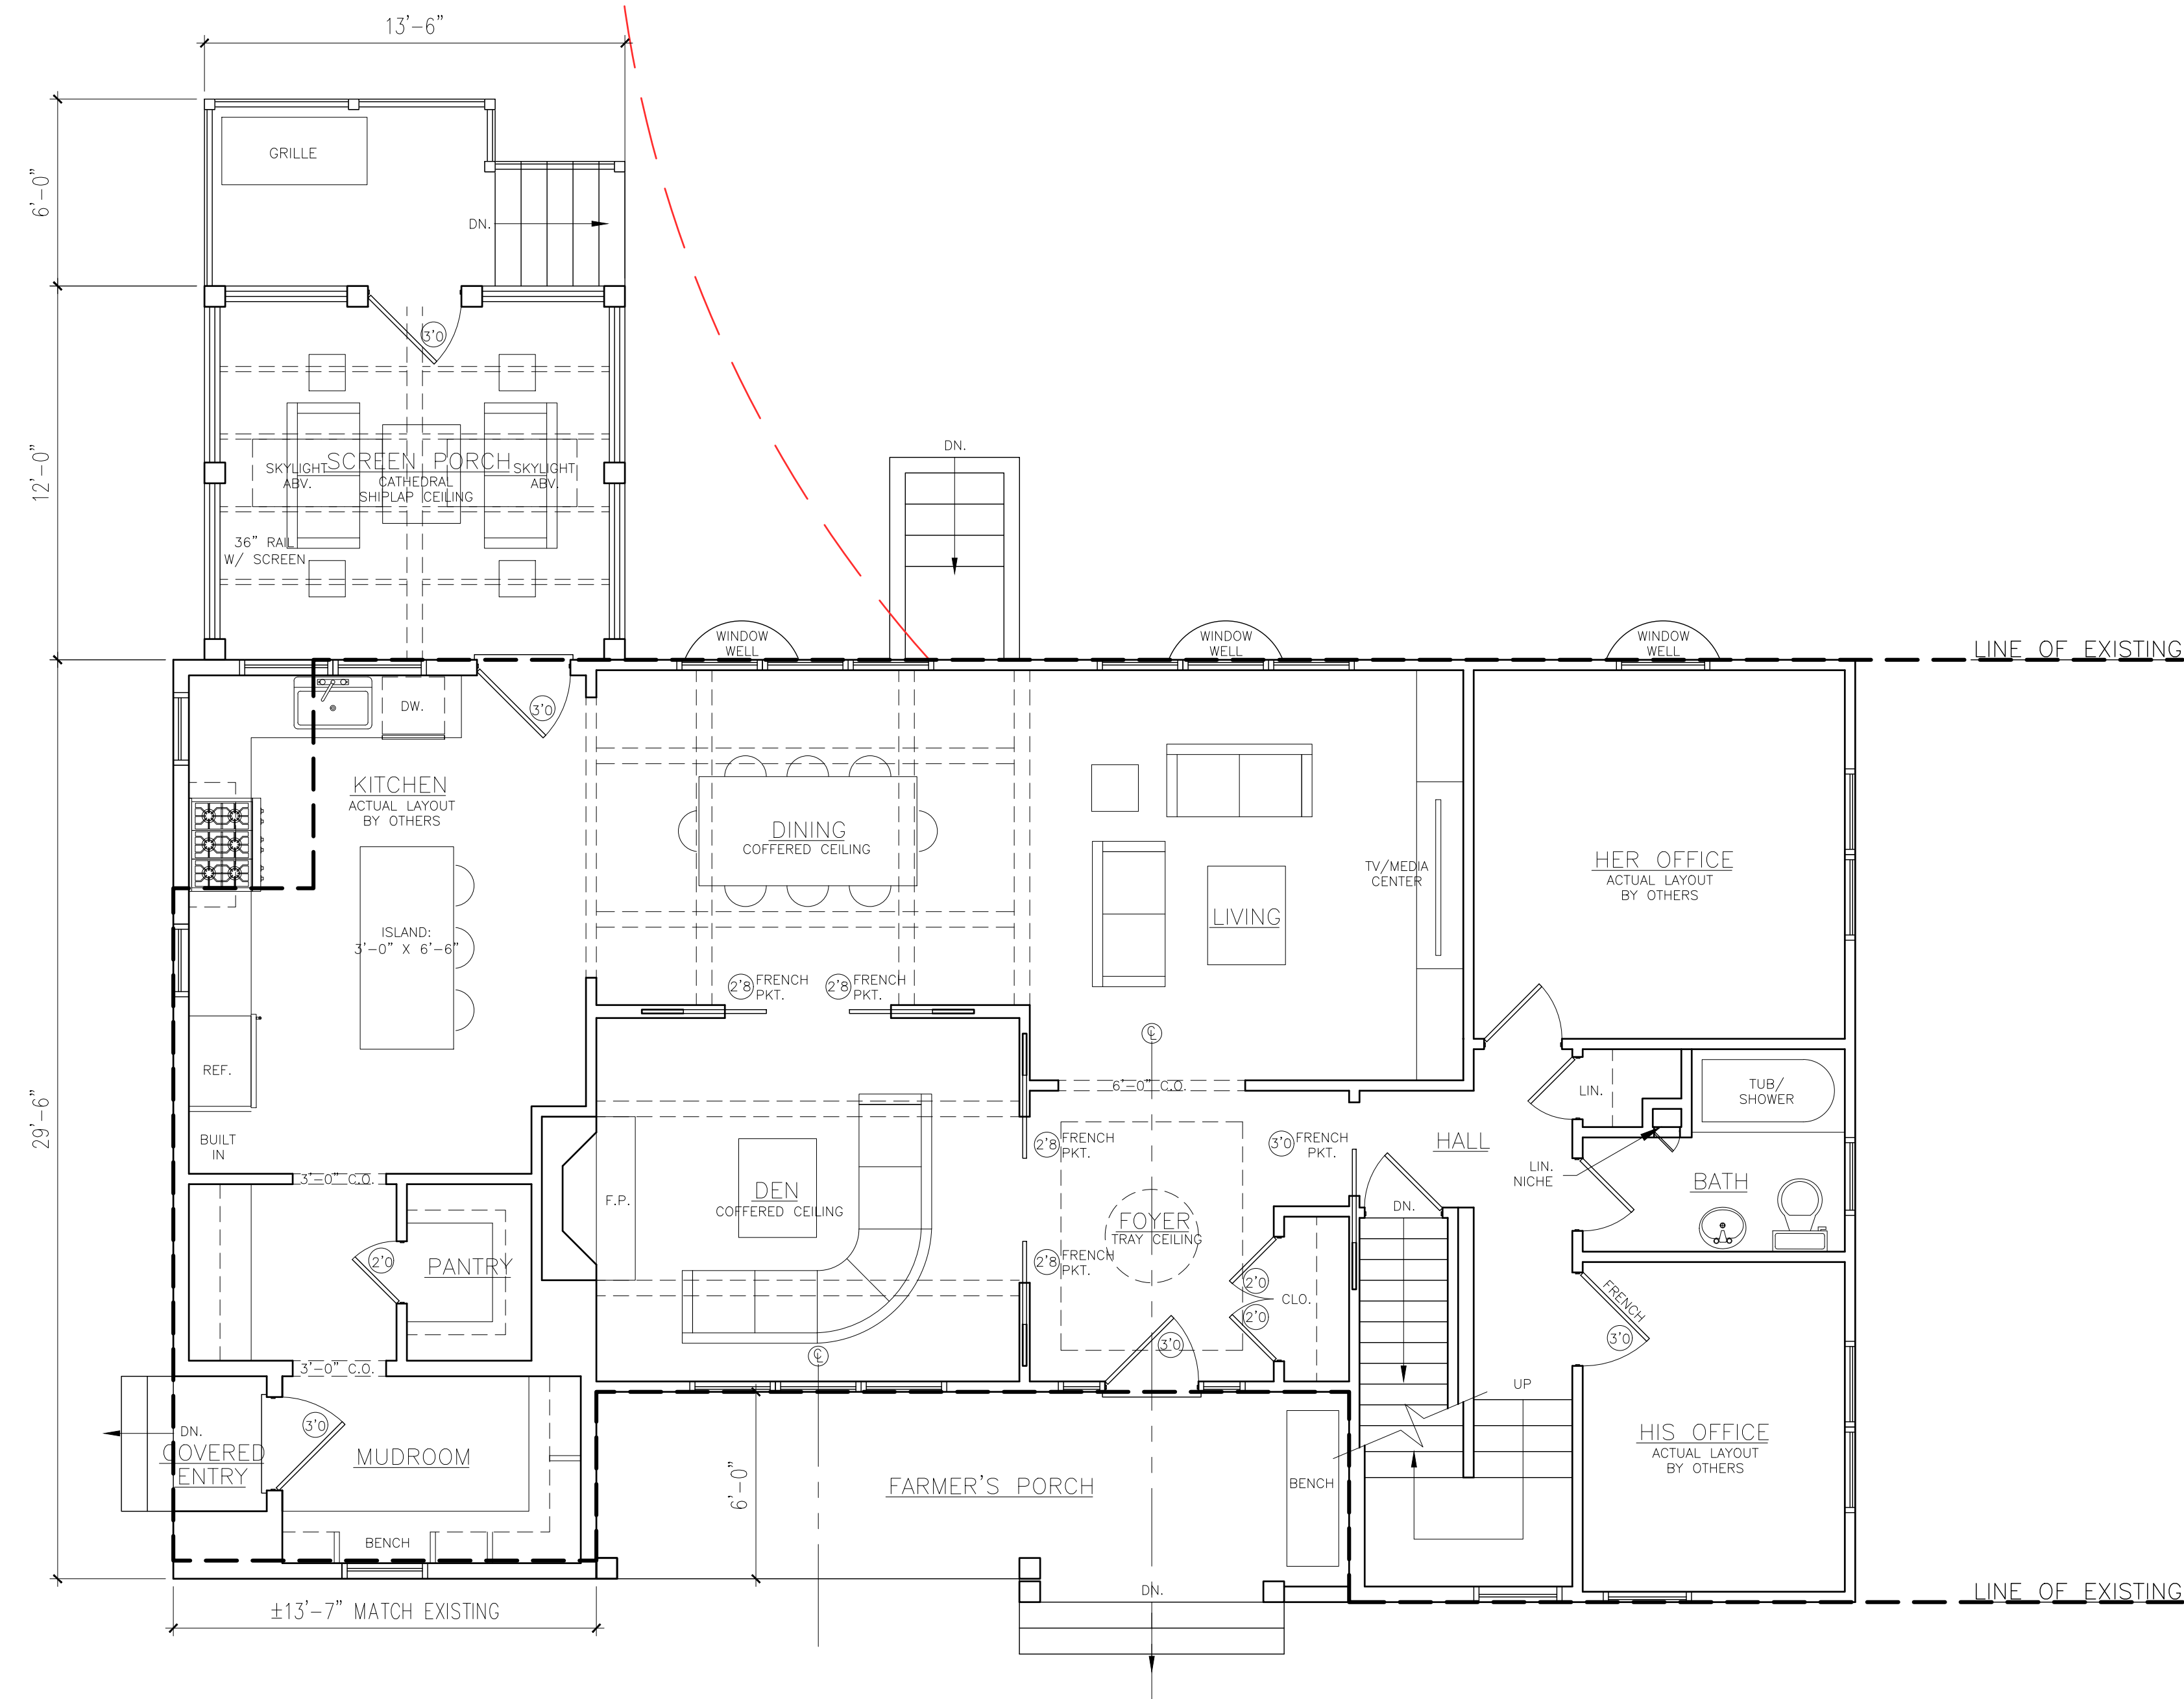

PROPOSED FIRST FLOOR PLAN
SCALE: 1/4" = 1'-0"

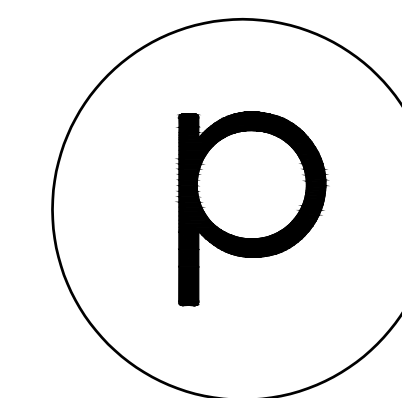


phoenix
ARCHITECTS

PETER L. SANDORSE, AIA
WAKEFIELD, MA
781.246.0988

NOTE:

ALL DIMENSIONS TO BE FIELD
VERIFIED & CHECKED.
CONTRACTOR TO REPORT
CHANGES AND OMISSIONS TO
ARCHITECT.

**SHONKOFF
RESIDENCE**
32 HARVARD ST
READING, MA

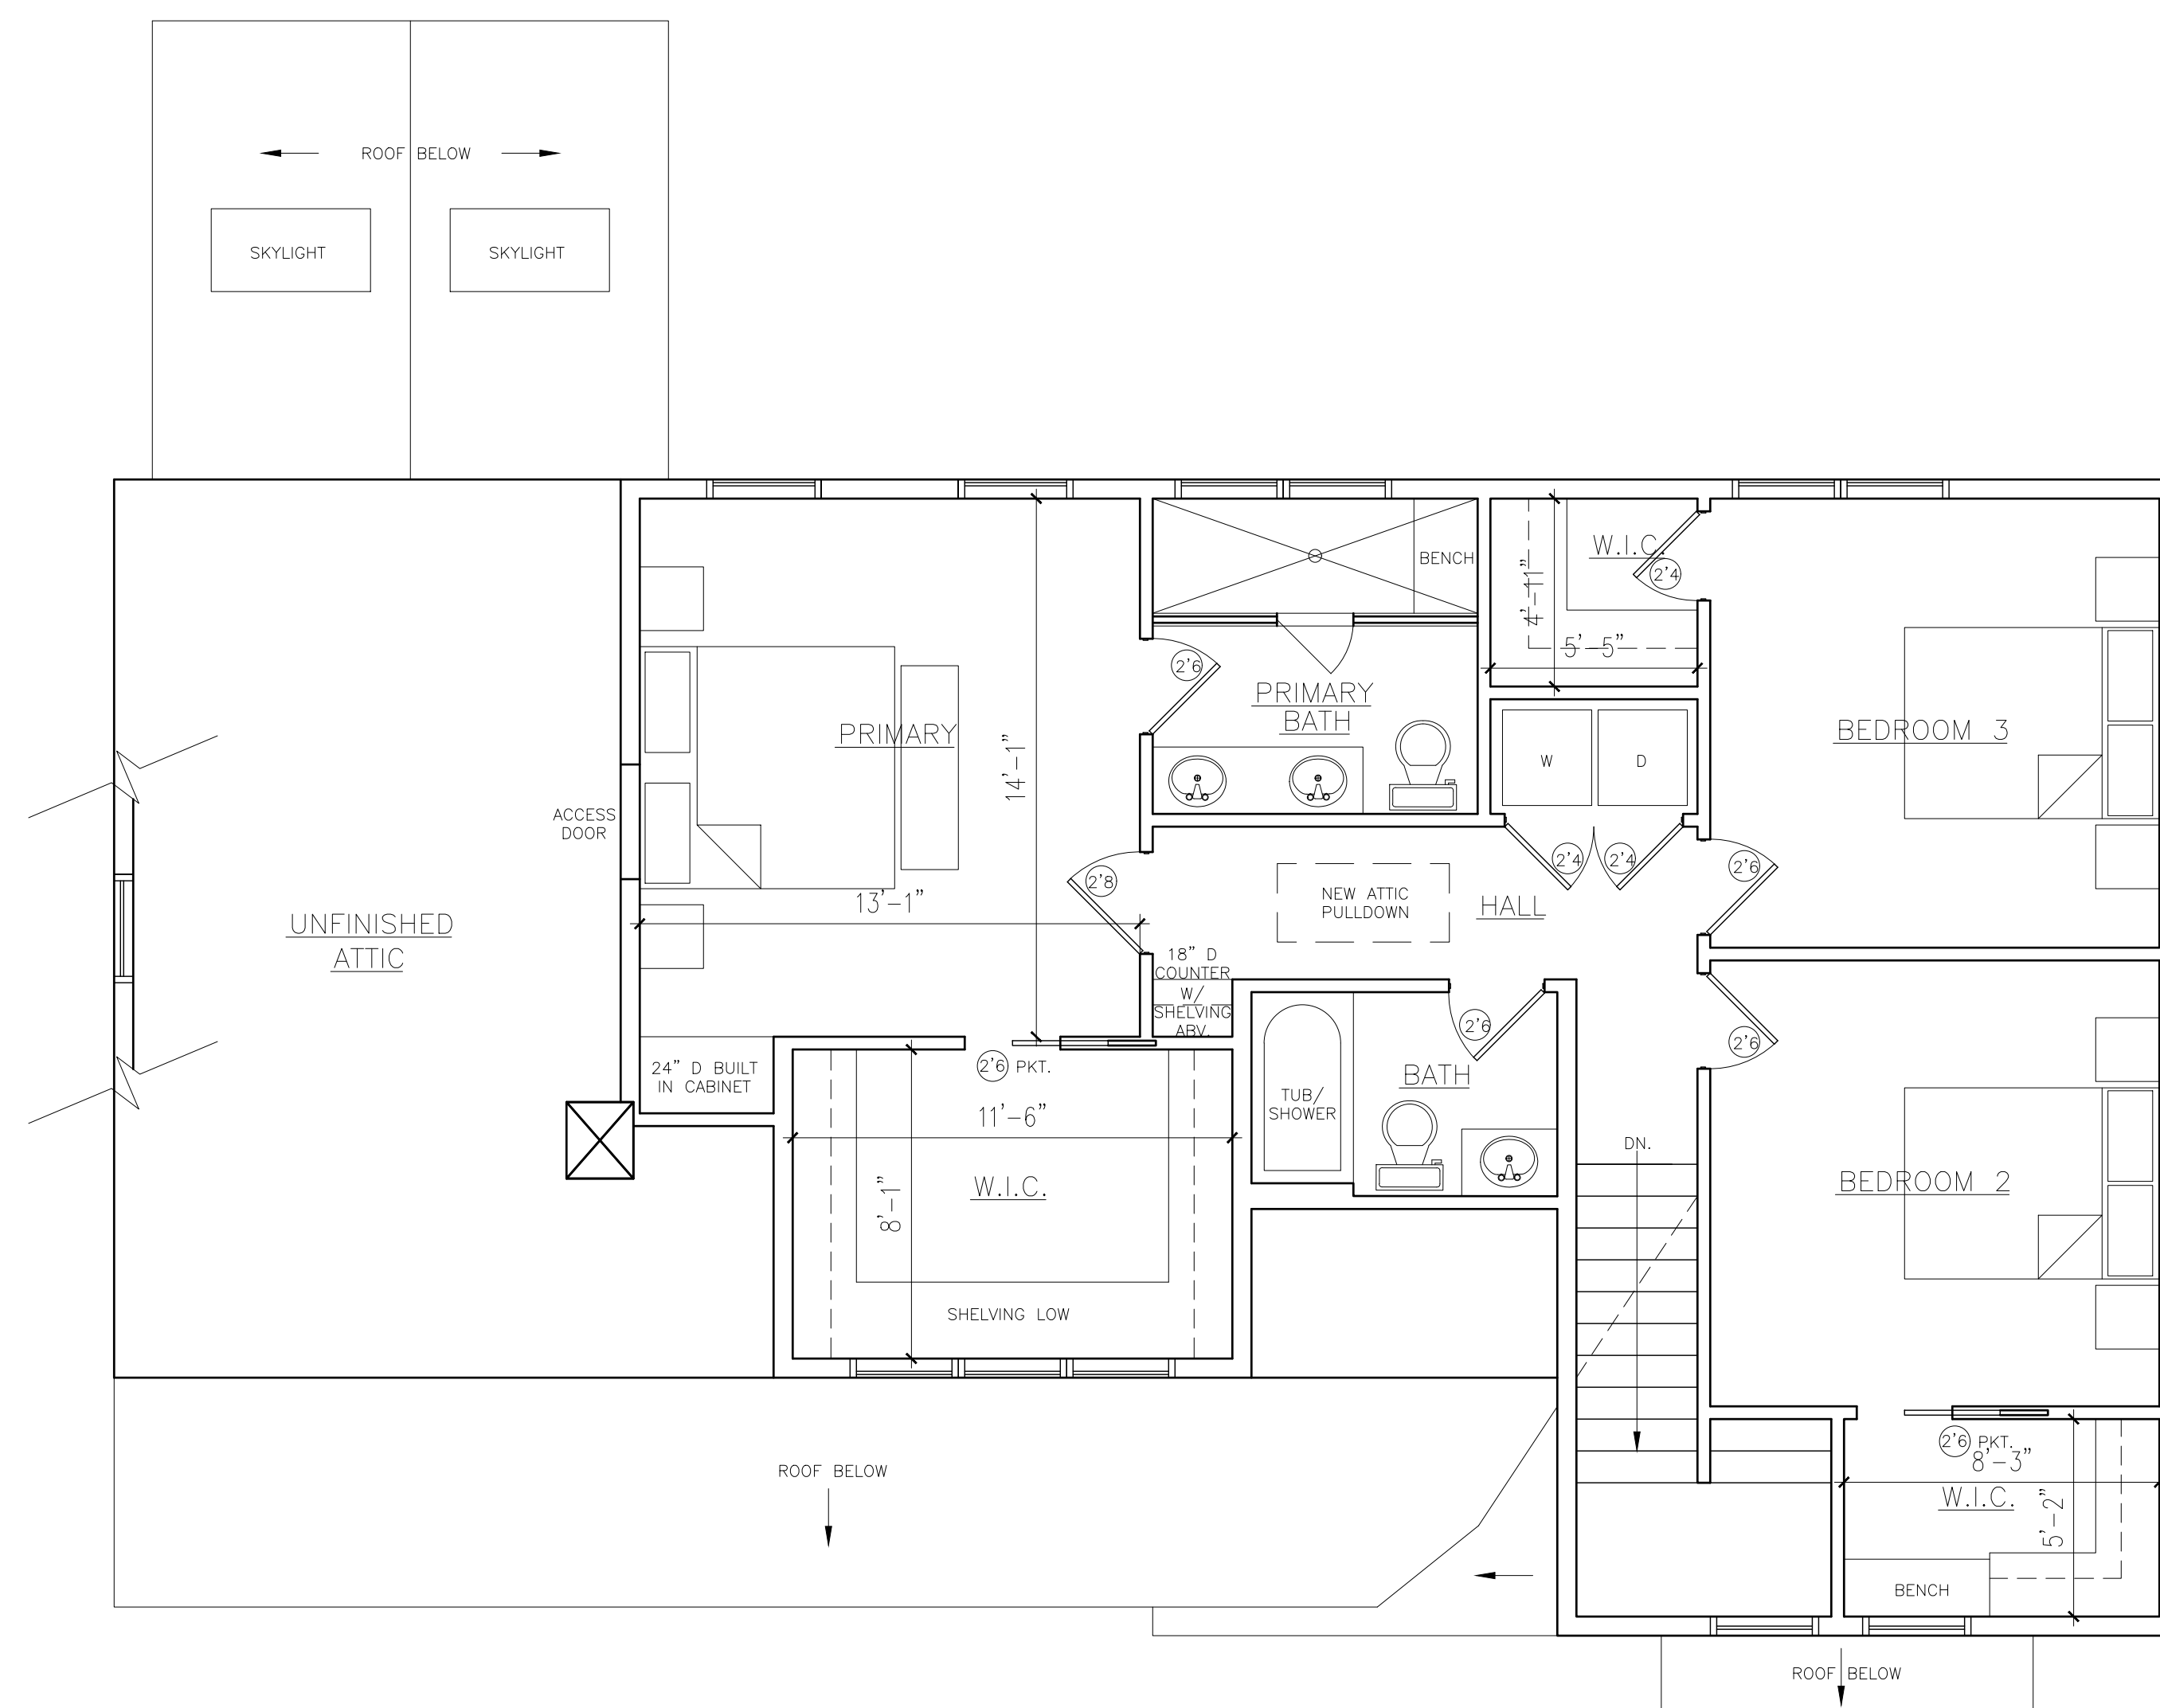


PROPOSED SECOND FLOOR PLAN
SCALE: 1/4" = 1'-0"

**PROPOSED
FLOOR PLANS**

4		
3		
2		
1		
No.	Revision/Issue	Date

1/4"=1'-0"
10.15.24

3

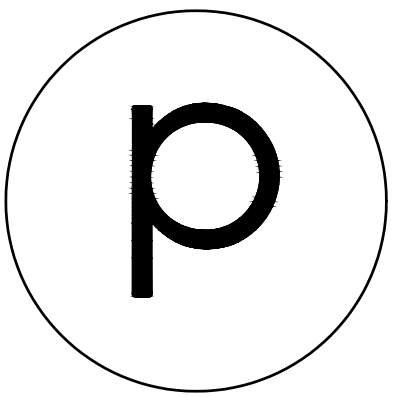

phoenix
ARCHITECTS

PETER L. SANDORSE, AIA
WAKEFIELD, MA
781.246.0988

NOTE:
ALL DIMENSIONS TO BE FIELD
VERIFIED & CHECKED.
CONTRACTOR TO REPORT
CHANGES AND OMISSIONS TO
ARCHITECT.

**SHONKOFF
RESIDENCE**
32 HARVARD ST
READING, MA

**PROPOSED
ELEVATIONS**

4		
3		
2		
1		
No.	Revision/Issue	Date

1/4"=1'-0"

10.15.24


4



PROPOSED FRONT ELEVATION
SCALE: 1/4" = 1'-0"



PROPOSED LEFT ELEVATION
SCALE: 1/4" = 1'-0"

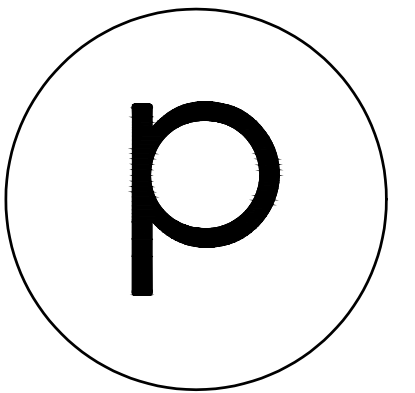

phoenix
ARCHITECTS

PETER L. SANDORSE, AIA
WAKEFIELD, MA
781.246.0988

NOTE:
ALL DIMENSIONS TO BE FIELD
VERIFIED & CHECKED.
CONTRACTOR TO REPORT
CHANGES AND OMISSIONS TO
ARCHITECT.

**SHONKOFF
RESIDENCE**
32 HARVARD ST
READING, MA

**PROPOSED
ELEVATIONS**

4		
3		
2		
1		
No.	Revision/Issue	Date

1/4"=1'-0"

10.15.24

5



PROPOSED RIGHT ELEVATION
SCALE: 1/4" = 1'-0"



PROPOSED REAR ELEVATION
SCALE: 1/4" = 1'-0"