

ZONING INFORMATION:

ZONING DISTRICT: S-20 \*  
 \* AQUIFER PROTECTION DISTRICT

ASSESSOR INFORMATION:

MAP 56 LOT 36

OWNER INFORMATION:

DEREK & CRISTINA PRIOR  
 31 LILAH LANE  
 READING, MA 01867

DEED REFERENCE:

BOOK: 67344 PAGE: 81

TREE REMOVAL SUMMARY:


8 TREES TO BE REMOVED

MITIGATION:

DONATE \$500 TO TREE FUND = 2 TREES  
 PLANT 1 MAPLE = 1 TREE  
 PLANT 15 SHRUBS = 5 TREES

TREE REMOVAL NOTE:

- 1) TREES TO BE CUT AND REMOVED FROM THE SITE. STUMPS TO BE GRINDED IN-PLACE.
- 2) THE EROSION CONTROL BARRIER SHALL BE INSTALLED PRIOR TO THE TREE REMOVAL AND MAINTAINED UNTIL THE STUMPS ARE GRINDED.

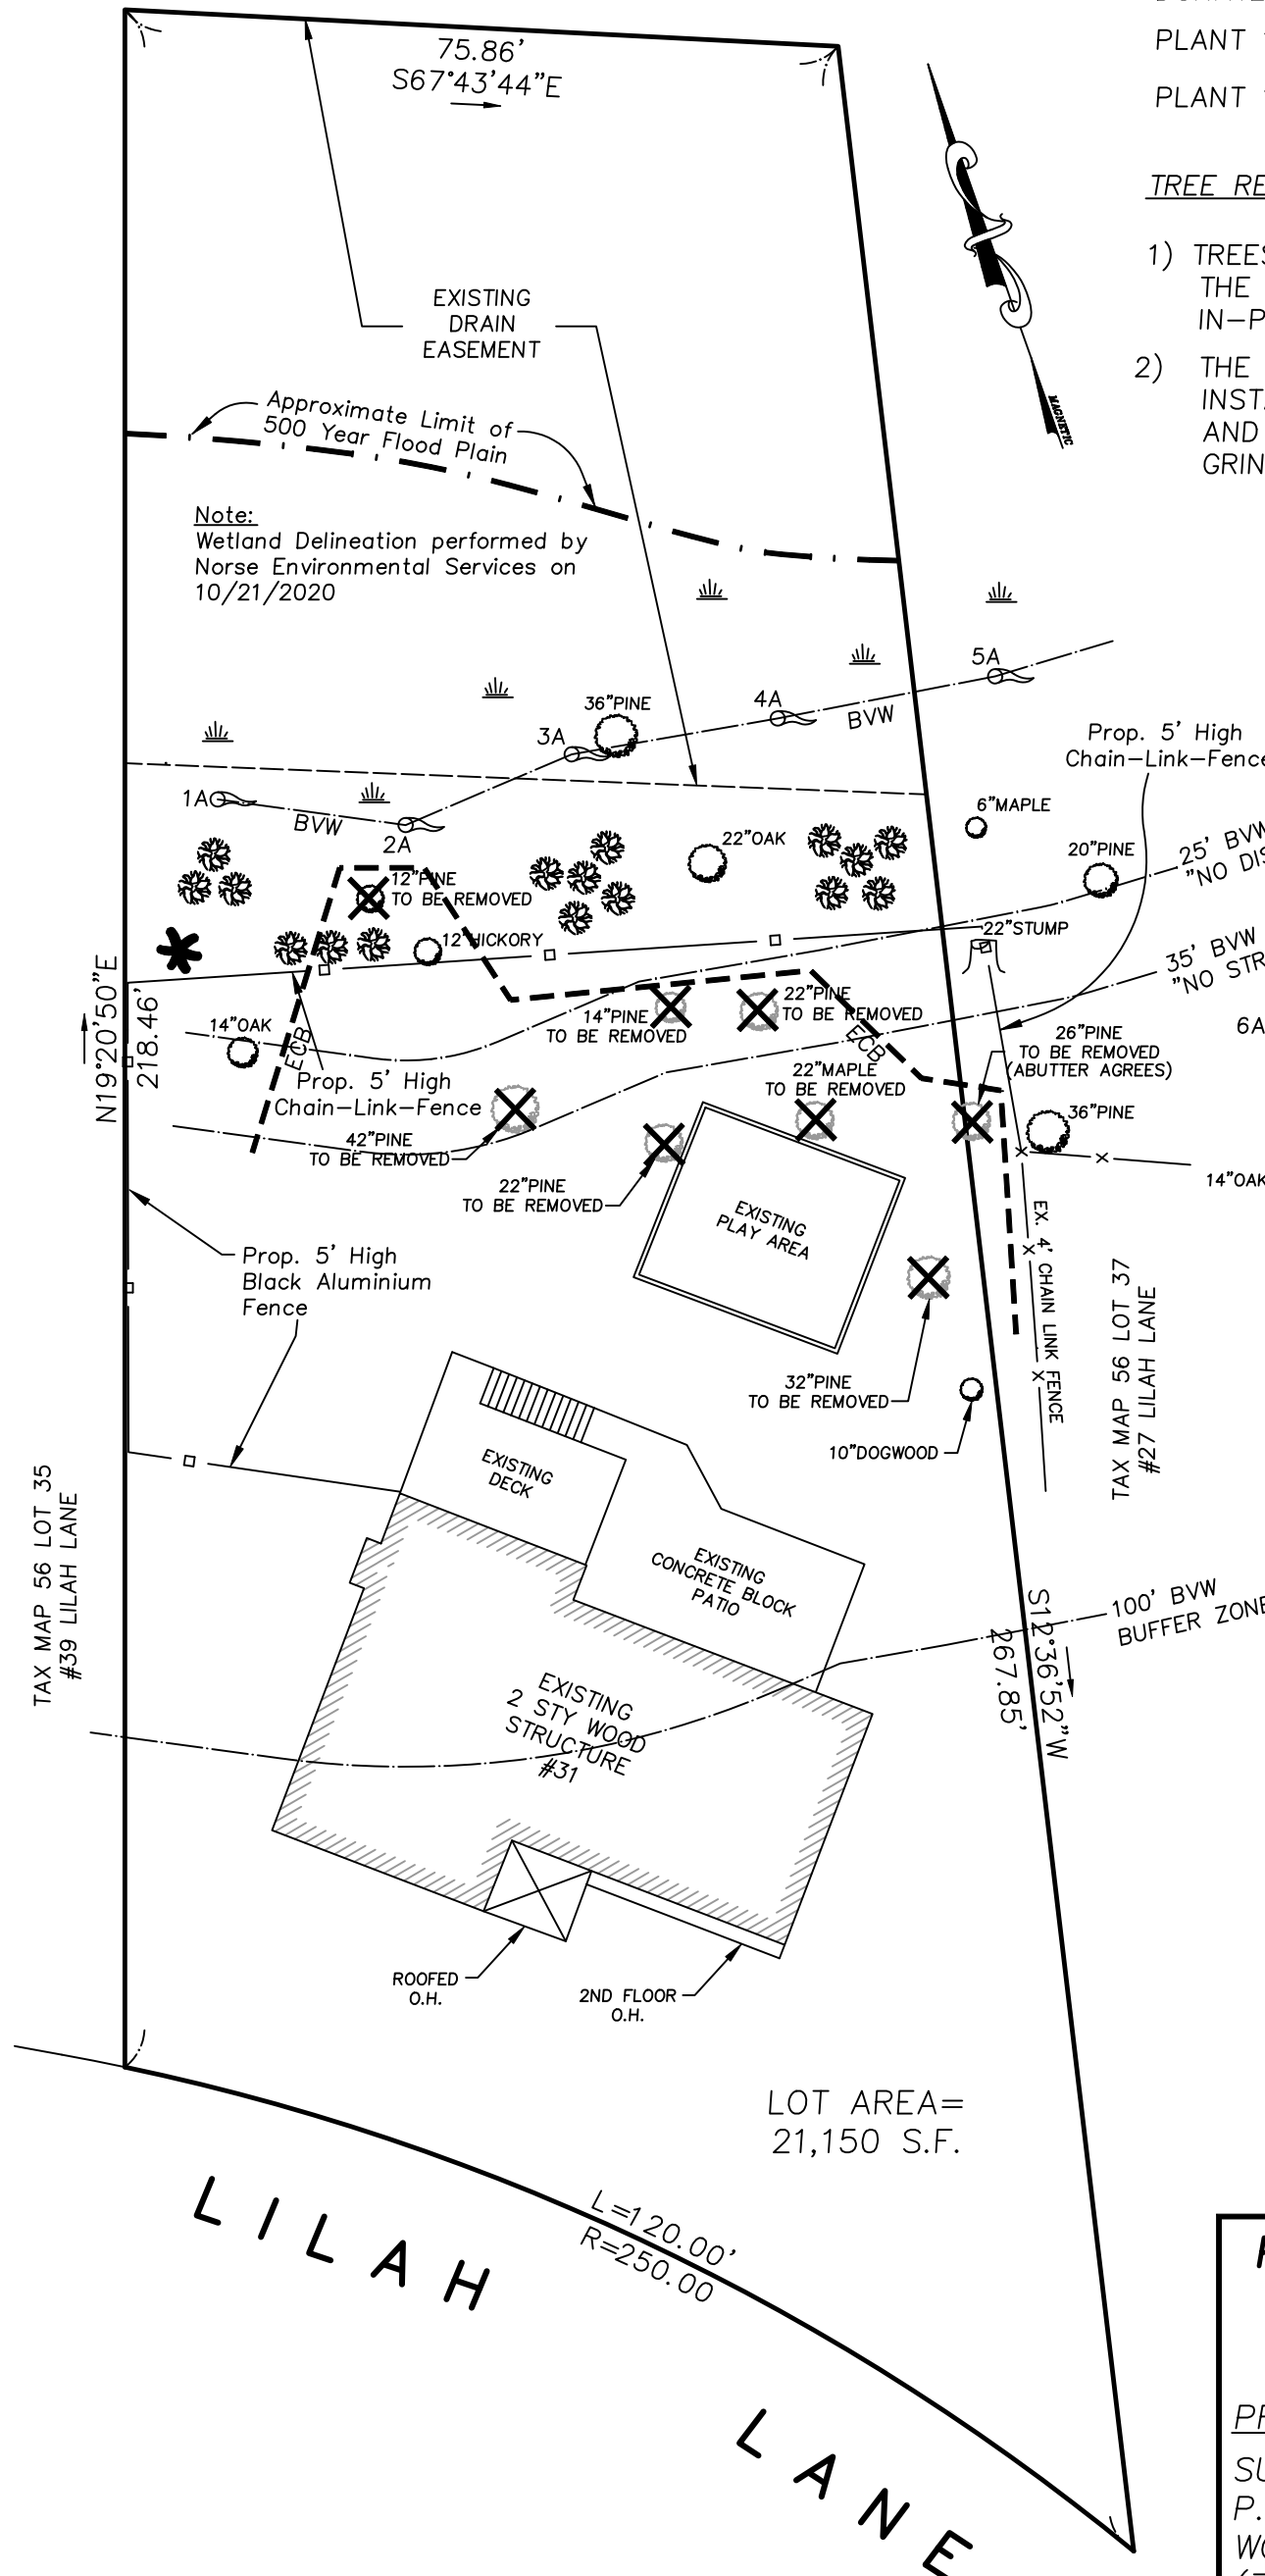

**PLOT PLAN OF LAND**  
**#31 LILAH LANE**  
**READING, MA 01867**  
 PREPARED BY:  
 SULLIVAN ENGINEERING GROUP, LLC  
 P.O. BOX 2004  
 WOBURN, MA 01888  
 (781) 854-8644  
 DATE: 10/27/20 SCALE: 1"=20'