

PERMIT - READING

Drainage Connection

Permit #: 4-2007-0109

Subject to all the terms, conditions, and restrictions printed or written below, permission is hereby granted to MOTIVA ENTERPRISES, LLC to enter upon the State Highway known as JOHN STREET (WALKERS BROOK DRIVE) for the purpose of installing a 6-inch PVC pipe at station 2+31 (Auxiliary Baseline "A") to route runoff from the roof of the proposed canopy to the existing drainage ditch, and to install a rip rap spillway, all as shown on the plans submitted, attached, and on file in the District Four Permits Office by Ayoub Engineering, titled "Reading, MA, 87 Walker Brook Drive," and dated June 26, 2006, with a revised date of January 10, 2007.

Grantee shall adhere to the Town of Reading Order of Conditions, DEP 270-479, RGB 2006-25.

WORK HOURS: 9:00 A.M. thru 3:00 P.M. Monday thru Friday.

The Grantee shall obtain all necessary local, state and federal permits, licenses, required easements and give all notices necessary prior to the start of work.

All access to the work site shall be from private property.

The Grantee shall notify the District Permit Office at 781.641.8451, two (2) working days prior to the start of work. No work shall be authorized without said notification.

The Grantee shall contact the Area Contact Person (7:30 AM to 4:00 PM Monday through Friday ONLY) at 978.251.7211, forty-eight hours prior to the start of work.

The Grantee shall notify Dig-Safe at 1.888.344.7233 at least 72 hours prior to the start of work for the purpose of identifying the location of underground utilities.

Dig-Safe # To be obtained prior to the commencement of work.

The Grantee shall not engage in any utility work under benefit of this Permit. Nothing in this Permit shall be construed as authorizing any installation or maintenance thereof. For all driveway/roadway applications requiring utilities (water, gas, sewer etc.), a separate Permit must be applied for by the appropriate Utility Company or Municipality.

A copy of this permit must be on the job site at all times for inspection. Failure to have this permit available will result in suspension of the rights granted by this permit until such permit is made available.

The Completion of Work Form shall be sent to the Grantor via certified mail as soon as possible after the completion of the physical work.

All work shall be in compliance with the 1988 Edition of the "Massachusetts Highway Department Standard Specifications for Highways and Bridges", and Supplemental Specifications Dated December 11, 2002.

No work shall be done under the terms of this permit on Saturdays, Sundays or Holidays.

No work will be performed on the day before or the day after a long weekend which involves a holiday on any highway, roadway or property under the control of the Massachusetts Highway Department or in areas where the work would adversely impact the normal flow of traffic on the State Highway System, without permission of the District Highway Director or an authorized Representative.

Uniformed Police Officers shall be in attendance at all times while work is being done under this permit.

The furnishing and erecting of all required signs and traffic safety devices shall be the responsibility of the Grantee.

All signs and devices shall conform to the 2003 edition of the Manual on Uniform Traffic Control Devices (MUTCD) with the Commonwealth of Massachusetts Amendments.

All warning devices shall be subject to removal, replacement and repositioning by the Grantee as often as deemed necessary by the Engineer.

The Grantee will be responsible for any damage caused by his operation to curbing, structures, roadway, etc.

The Grantee shall be responsible for any ponding of water which may develop within the State Highway Layout, caused by this work.

No work shall be authorized during snow, sleet, or ice storms and subsequent snow and ice operations.

The State Highway Layout shall be kept clean of debris of any nature at all times and shall be thoroughly cleaned at the completion of this permit.

At the completion of this permit, all disturbed areas shall be restored to a condition equal or similar to that which existed prior to the work. Any grass areas disturbed within the State Highway Layout shall be graded, loamed to a depth of 4" and seeded.

Grantee assumes all risk associated with any environmental condition within the subject property and shall be solely responsible for all costs associated with evaluating, assessing, and remediating, in accordance with all applicable laws, any environmental contamination (1) discovered during Grantee's work or activities under this permit to the extent such evaluation, assessment or remediation is required for Grantee's work, or (2) resulting from Grantee's work or activities under this permit. Grantee shall notify Grantor of any such assessment and remediation activities.

This permit is issued with the stipulation that it may be modified or revoked at any time at the discretion of the District Four Highway Director or an authorized Representative without rendering said Department or the Commonwealth of Massachusetts liable in any way.

The Grantee shall indemnify and save harmless the Commonwealth and its Highway Department against all suits, claims or liability of every name and nature arising at any time out of or in consequence of the acts of the Grantee in the performance of the work covered by this permit and or failure to comply with terms and conditions of the permit whether by themselves or their employees or subcontractors.

APPLICANT'S REPRESENTATIVE: Alan Micale

TELEPHONE NUMBER: (401) 728-5533


No work shall be done under this permit until the Grantee has communicated with and received instructions from the District Highway Director of the Massachusetts Highway Department at 519 Appleton Street, Arlington, Ma. 02476-7009.

The permit shall be void unless the work herein contemplated shall have been completed before February 5, 2008.

Dated at Arlington this 5th day of February, 2007.




Massachusetts Highway Department,

By

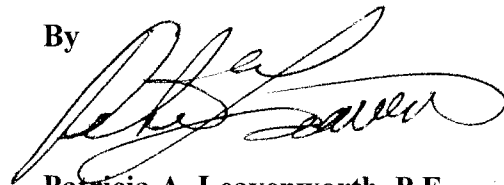

**Patricia A. Leavenworth, P.E.
District Highway Director**


STM/stm

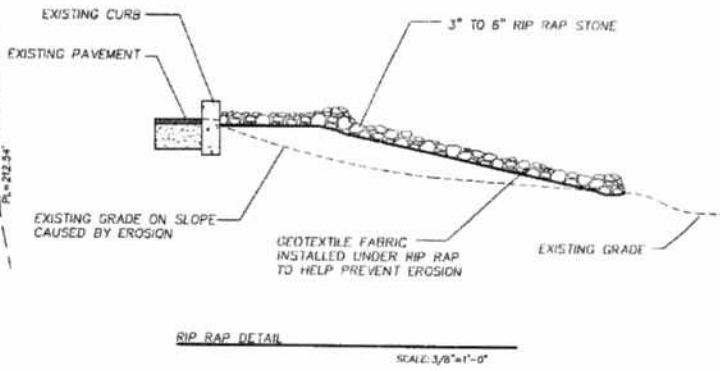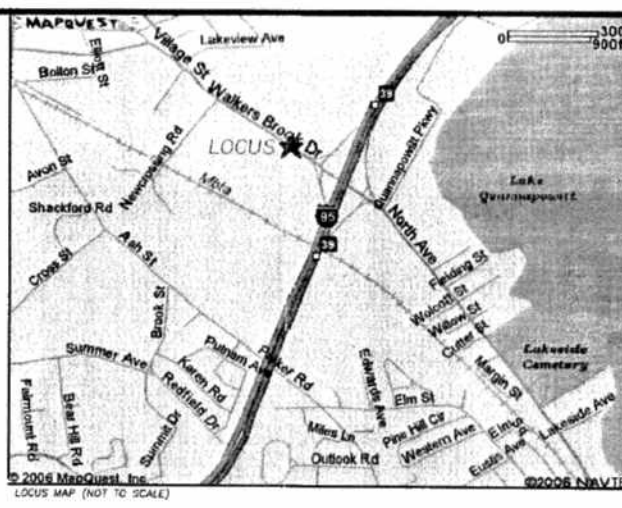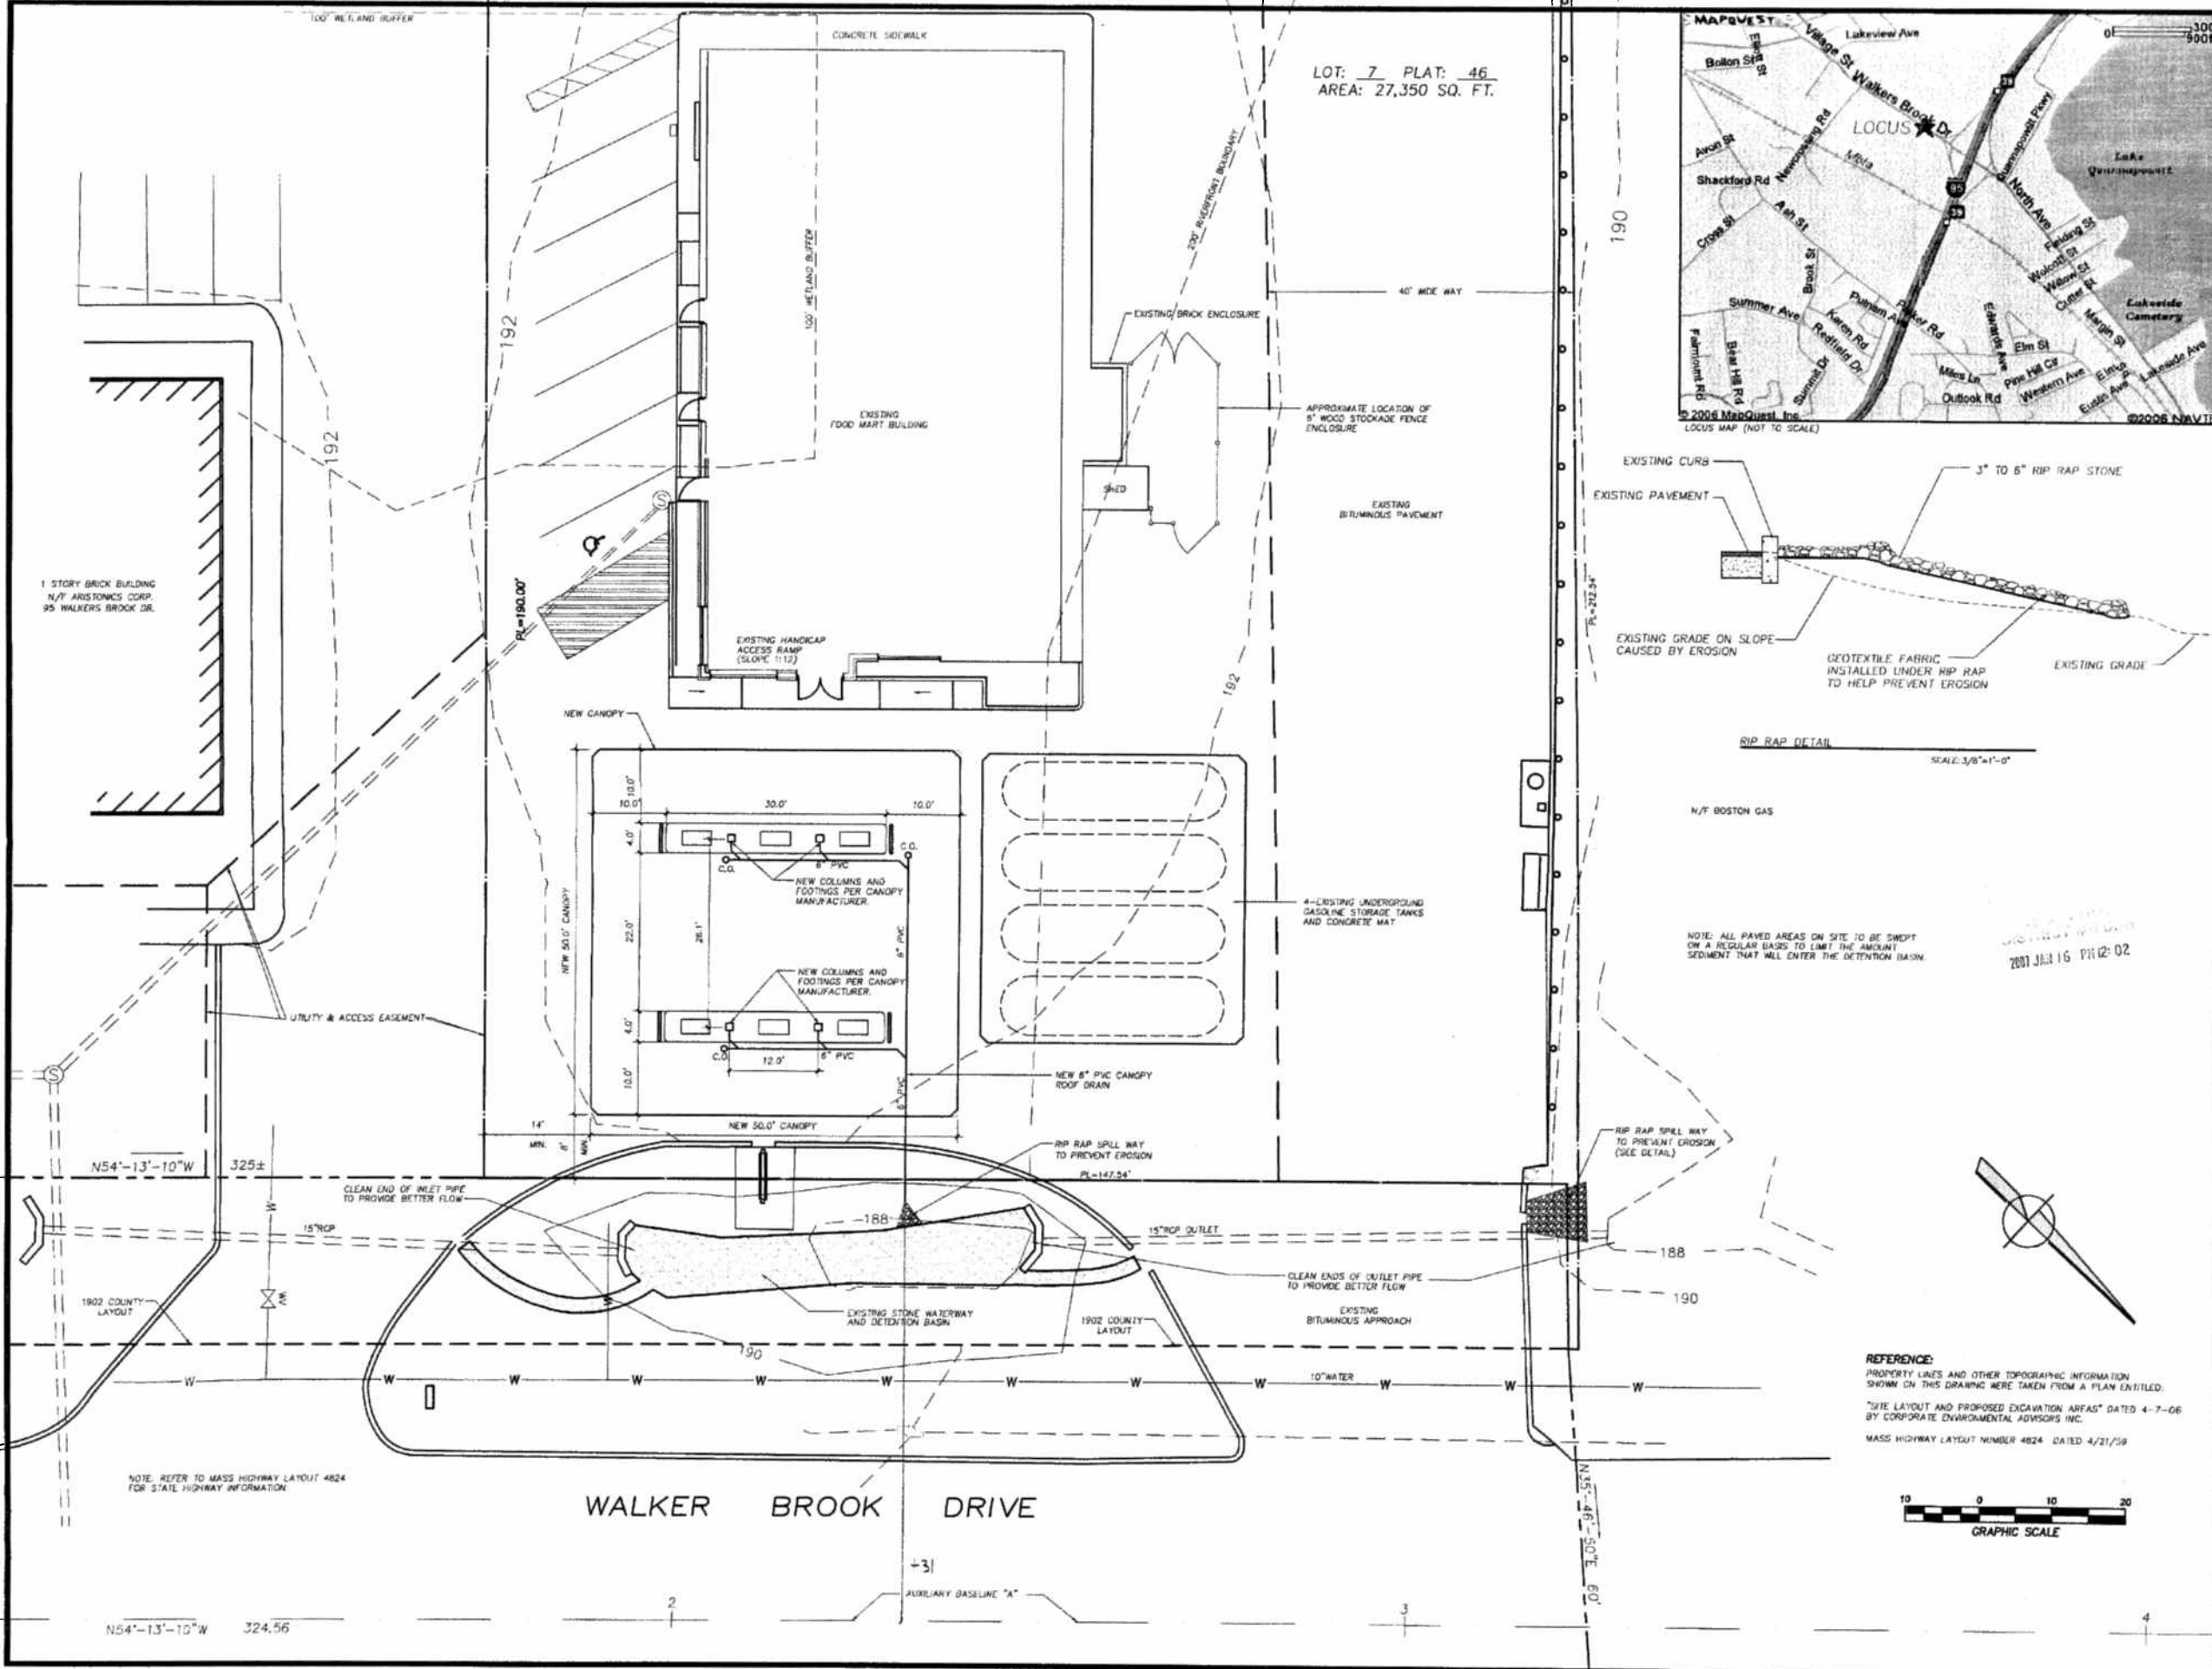

N/Y BOSTON GAS

NOTE: ALL PAVED AREAS ON SITE TO BE SWEEP
ON A REGULAR BASIS TO LIMIT THE AMOUNT
SEDIMENT THAT WILL ENTER THE DETENTION BASIN.

2007 JUL 16 PM 12:02

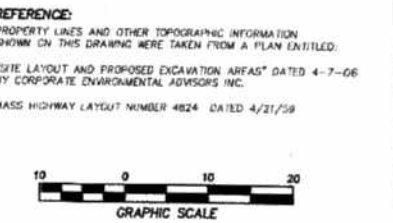

AYOUB ENGINEERING EXPRESSLY DISCLAIMS ANY RESPONSIBILITY
FOR MONITORING, INSPECTING, OBSERVING, OR SUPERVISING
CONSTRUCTION SERVICES, OR THE MEANS, METHODS, SEQUENCES
AND TECHNIQUES OF CONSTRUCTION OR FOR JOB SITE SAFETY
AND PROGRAMS FOR THE PROJECT COVERED BY THE PLANS FOR
WHICH THIS CERTIFICATION IS AFFIRMED. AYOUB HAS NOT BEEN
HELD RESPONSIBLE FOR ANY ACTS OR OMISSIONS OF ANY CONTRACTOR,
SUBCONTRACTOR, OTHER AGENTS OR EMPLOYEES OR OF ANY
OTHER PERSONS PERFORMING PORTIONS OF THE WORK.



REV	DATE	BY	DESCRIPTION
1	6/28/06	ALM	MSC CHANGES
2	10/25/06	ALM	ADDED CANOPY DRAIN
3	11/20/06	ALM	ADDED NEW CURB SECTION AND RIP RAP
4	12/4/06	ALM	ADDED RIP RAP AND CURB DETAIL
5	12/4/06	ALM	ADDED MASS HIGHWAY LAYOUT
6	1/10/07	ALM	ADDED MASS HIGHWAY LAYOUT
7			
8			
9			
10			
11			
12			
13			
14			
15			
16			
17			
18			

PREPARED BY
AYOUB ENGINEERING
ENGINEERING & ARCHITECTURAL CONSULTANTS
CORPORATE OFFICE:
414 BENEFIT STREET
PAWTUCKET, RHODE ISLAND 02861
PHONE: (401) 728-5533
FAX: (401) 724-1110

254-B N. BROADWAY, STE. 206
SALFORD, NEW HAMPSHIRE 03079
PHONE: (603) 894-4826
FAX: (603) 894-4827
E-MAIL: INFO@AYOUBENGINEERING.COM

PREPARED FOR
MOTIVA
ENTERPRISES LLC

PROJECT ADDRESS
READING, MA
87 WALKER BROOK DRIVE

SHEET DESCRIPTION
SITE PLAN

PROJECT NO. 1857	SHEET NO.
CAD FILE NO. 1857BASE	
SCALE: 1"=10'	
DRW. BY: RM	C-1
DATE: 8/26/06	

Completion of Work

You may proceed with the work described within this Permit, which has been issued to you by the Massachusetts Highway Department (MassHighway).

Your attention is called to the time frame allowed for completion of said work. If an extension of time is required or alterations to any of the permit conditions becomes necessary, application for such changes should be made as soon as possible to the District Highway Director.

Upon completion of the work, please fill out this form and forward it to: Massachusetts Highway Department, District Four, 519 Appleton Street, Arlington, MA 02476.

IF THIS NOTICE IS NOT RETURNED. THE LIABILITY ASSUMED UNDER
THIS PERMIT WILL CONTINUE.

By Authority of the Massachusetts Highway Department District Four Highway Director.

Dear Sir.

I hereby notify you that the work outlined and authorized under the terms and conditions of MHD Permit No. _____ has been completed in accordance with all requirements of MassHighway. The date of completion: _____

Permit Grantee: _____

Signed: _____

City/ Town: _____

Date: _____