


PROPOSED (ALTERNATIVE 2)

75 feet of right-of-way

64.5 feet BSW to BSW

BSW = Back of Sidewalk

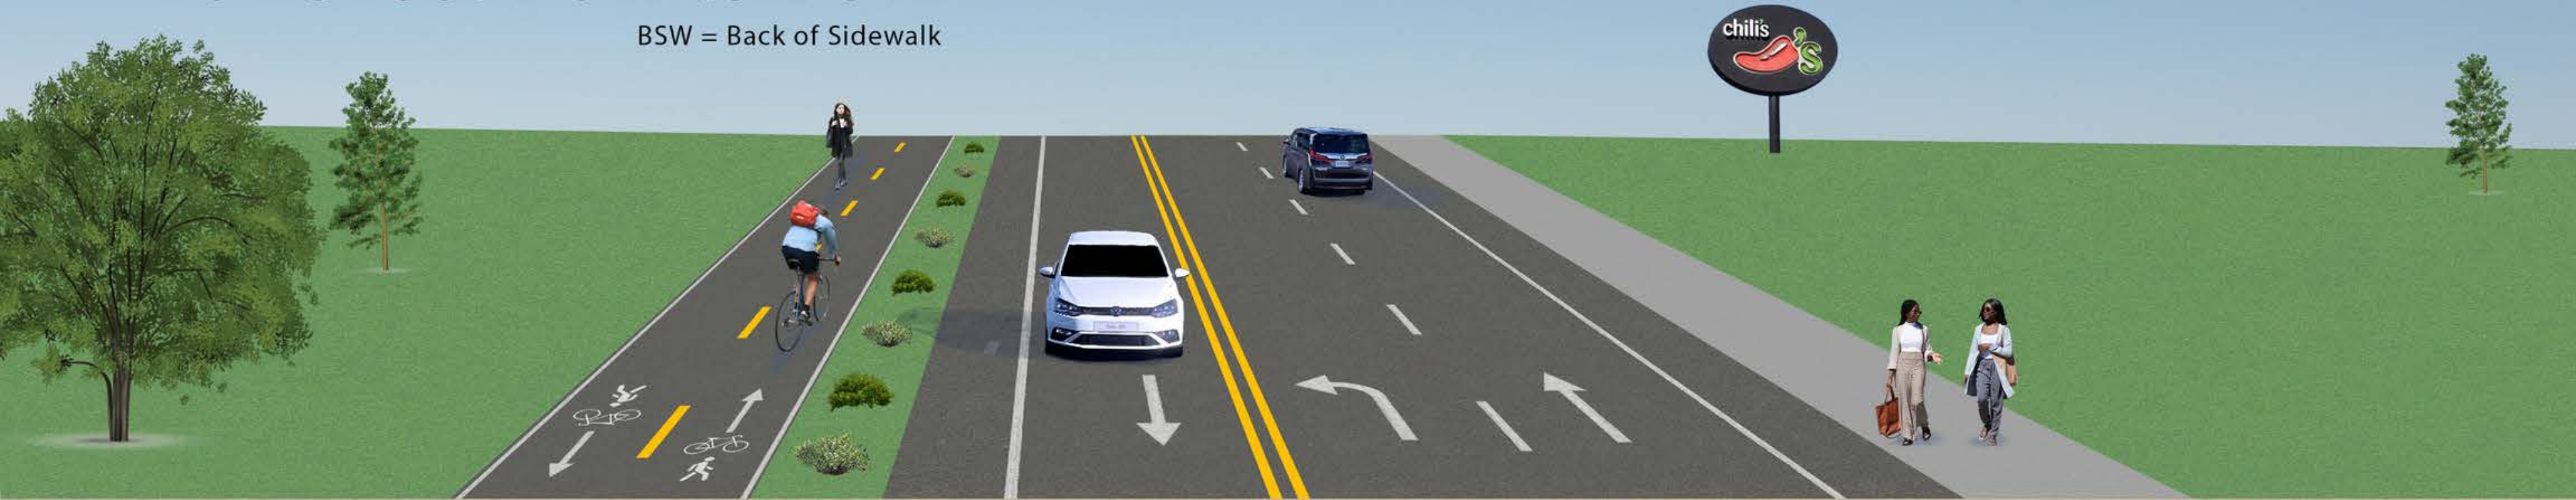

10' Shared-use path	5' Furnishing Zone	4' Shoulder	11' Drive Lane	11' Turn Lane	11' Drive Lane	4' Shoulder	8.5' Sidewalk
------------------------	--------------------------	----------------	-------------------	------------------	-------------------	----------------	------------------