


PROPOSED (ALTERNATIVE 3)

Need a total of 79 feet of right-of-way

68 feet BSW to BSW

BSW = Back of Sidewalk

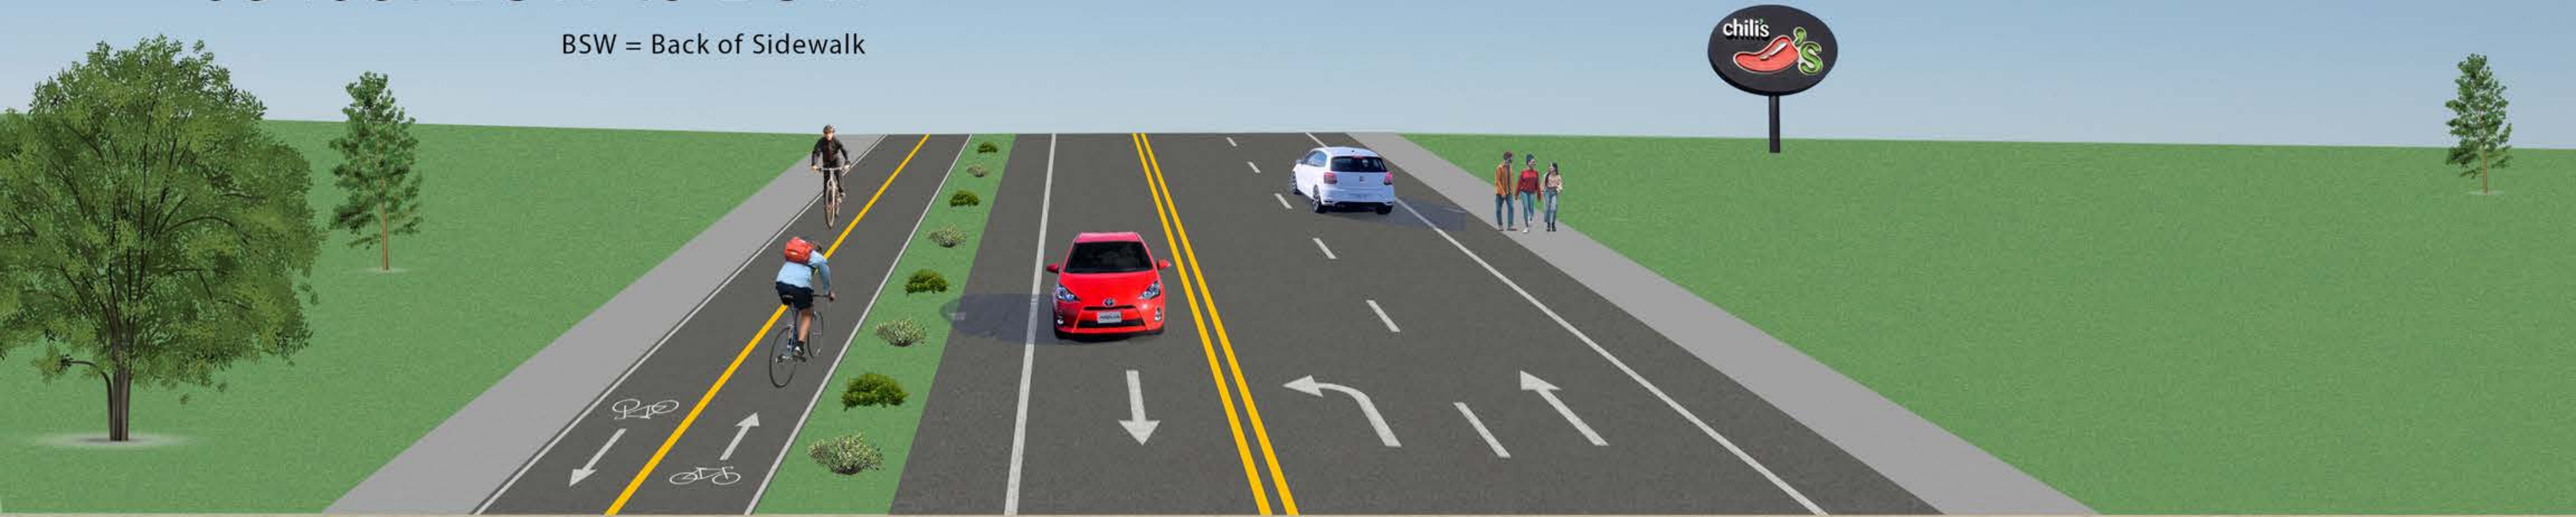

6' Sidewalk	10' Two-way cycle track	5' Furnishing Zone	4' Shoulder	11' Drive Lane	11' Turn Lane	11' Drive Lane	4' Shoulder	6' Sidewalk
----------------	-------------------------------	--------------------------	----------------	-------------------	------------------	-------------------	----------------	----------------