


Your Planned Deck Design (Footings)

Plan view construction

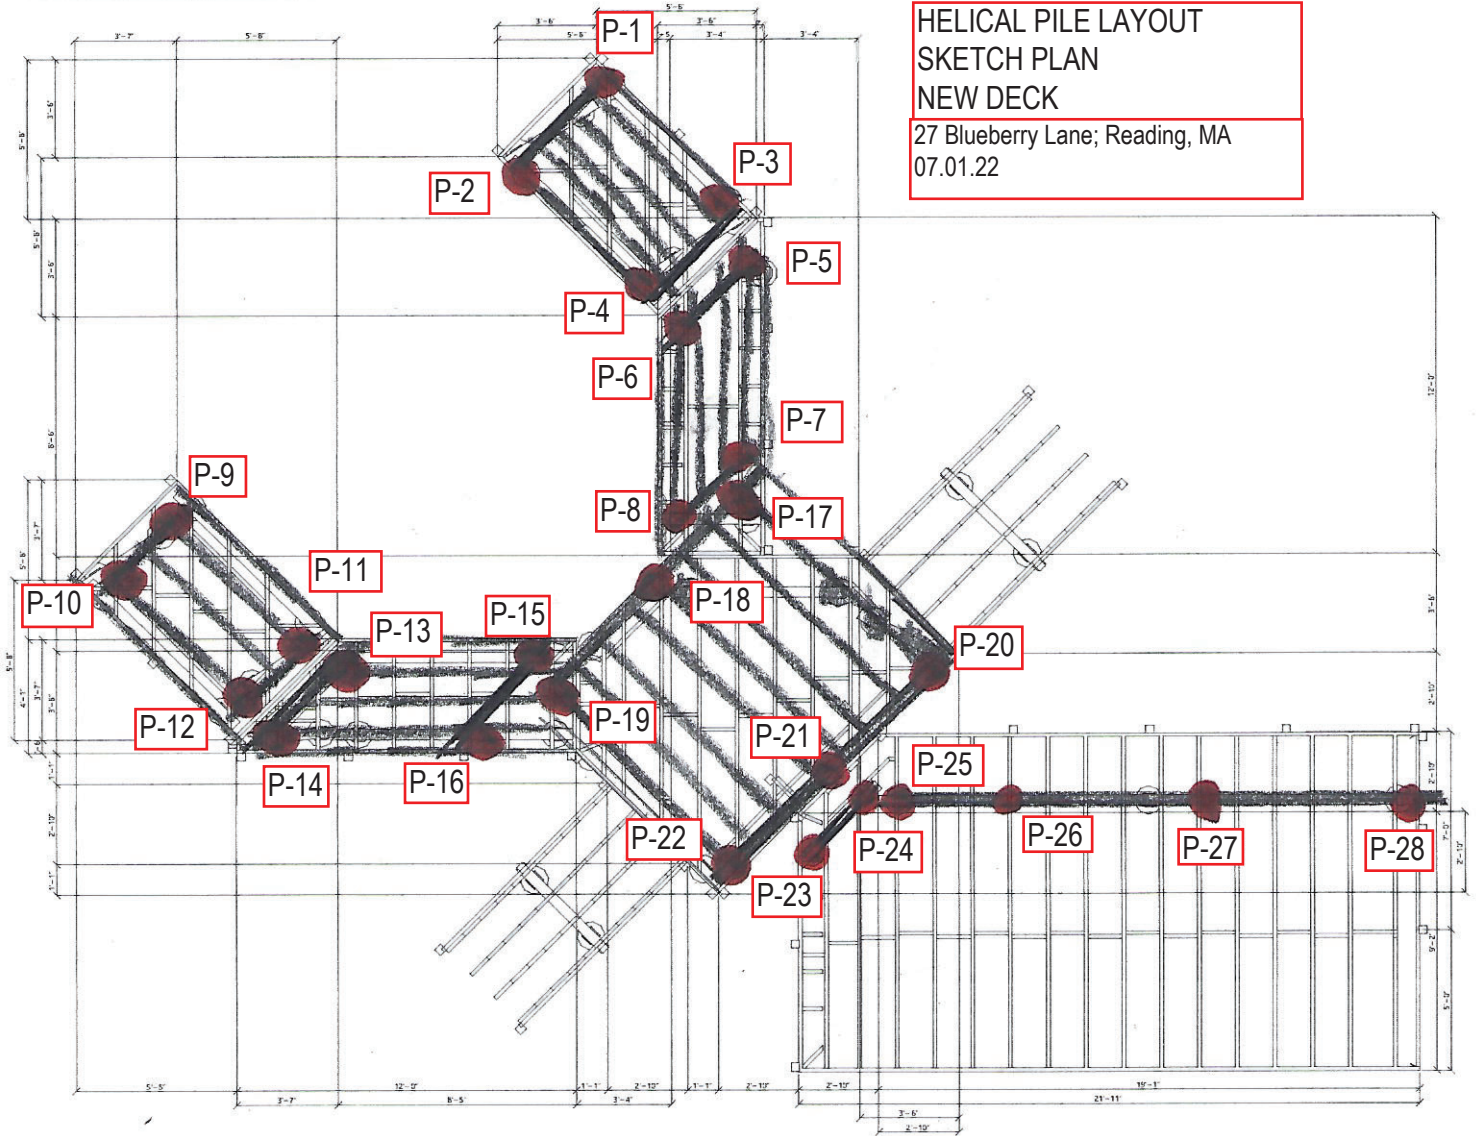

HELICAL PILE LAYOUT
SKETCH PLAN
NEW DECK
27 Blueberry Lane; Reading, MA
07.01.22

A Total of 28 P1 Techno metal Post will be use to all Beams

