


LOCUS
N.T.S.

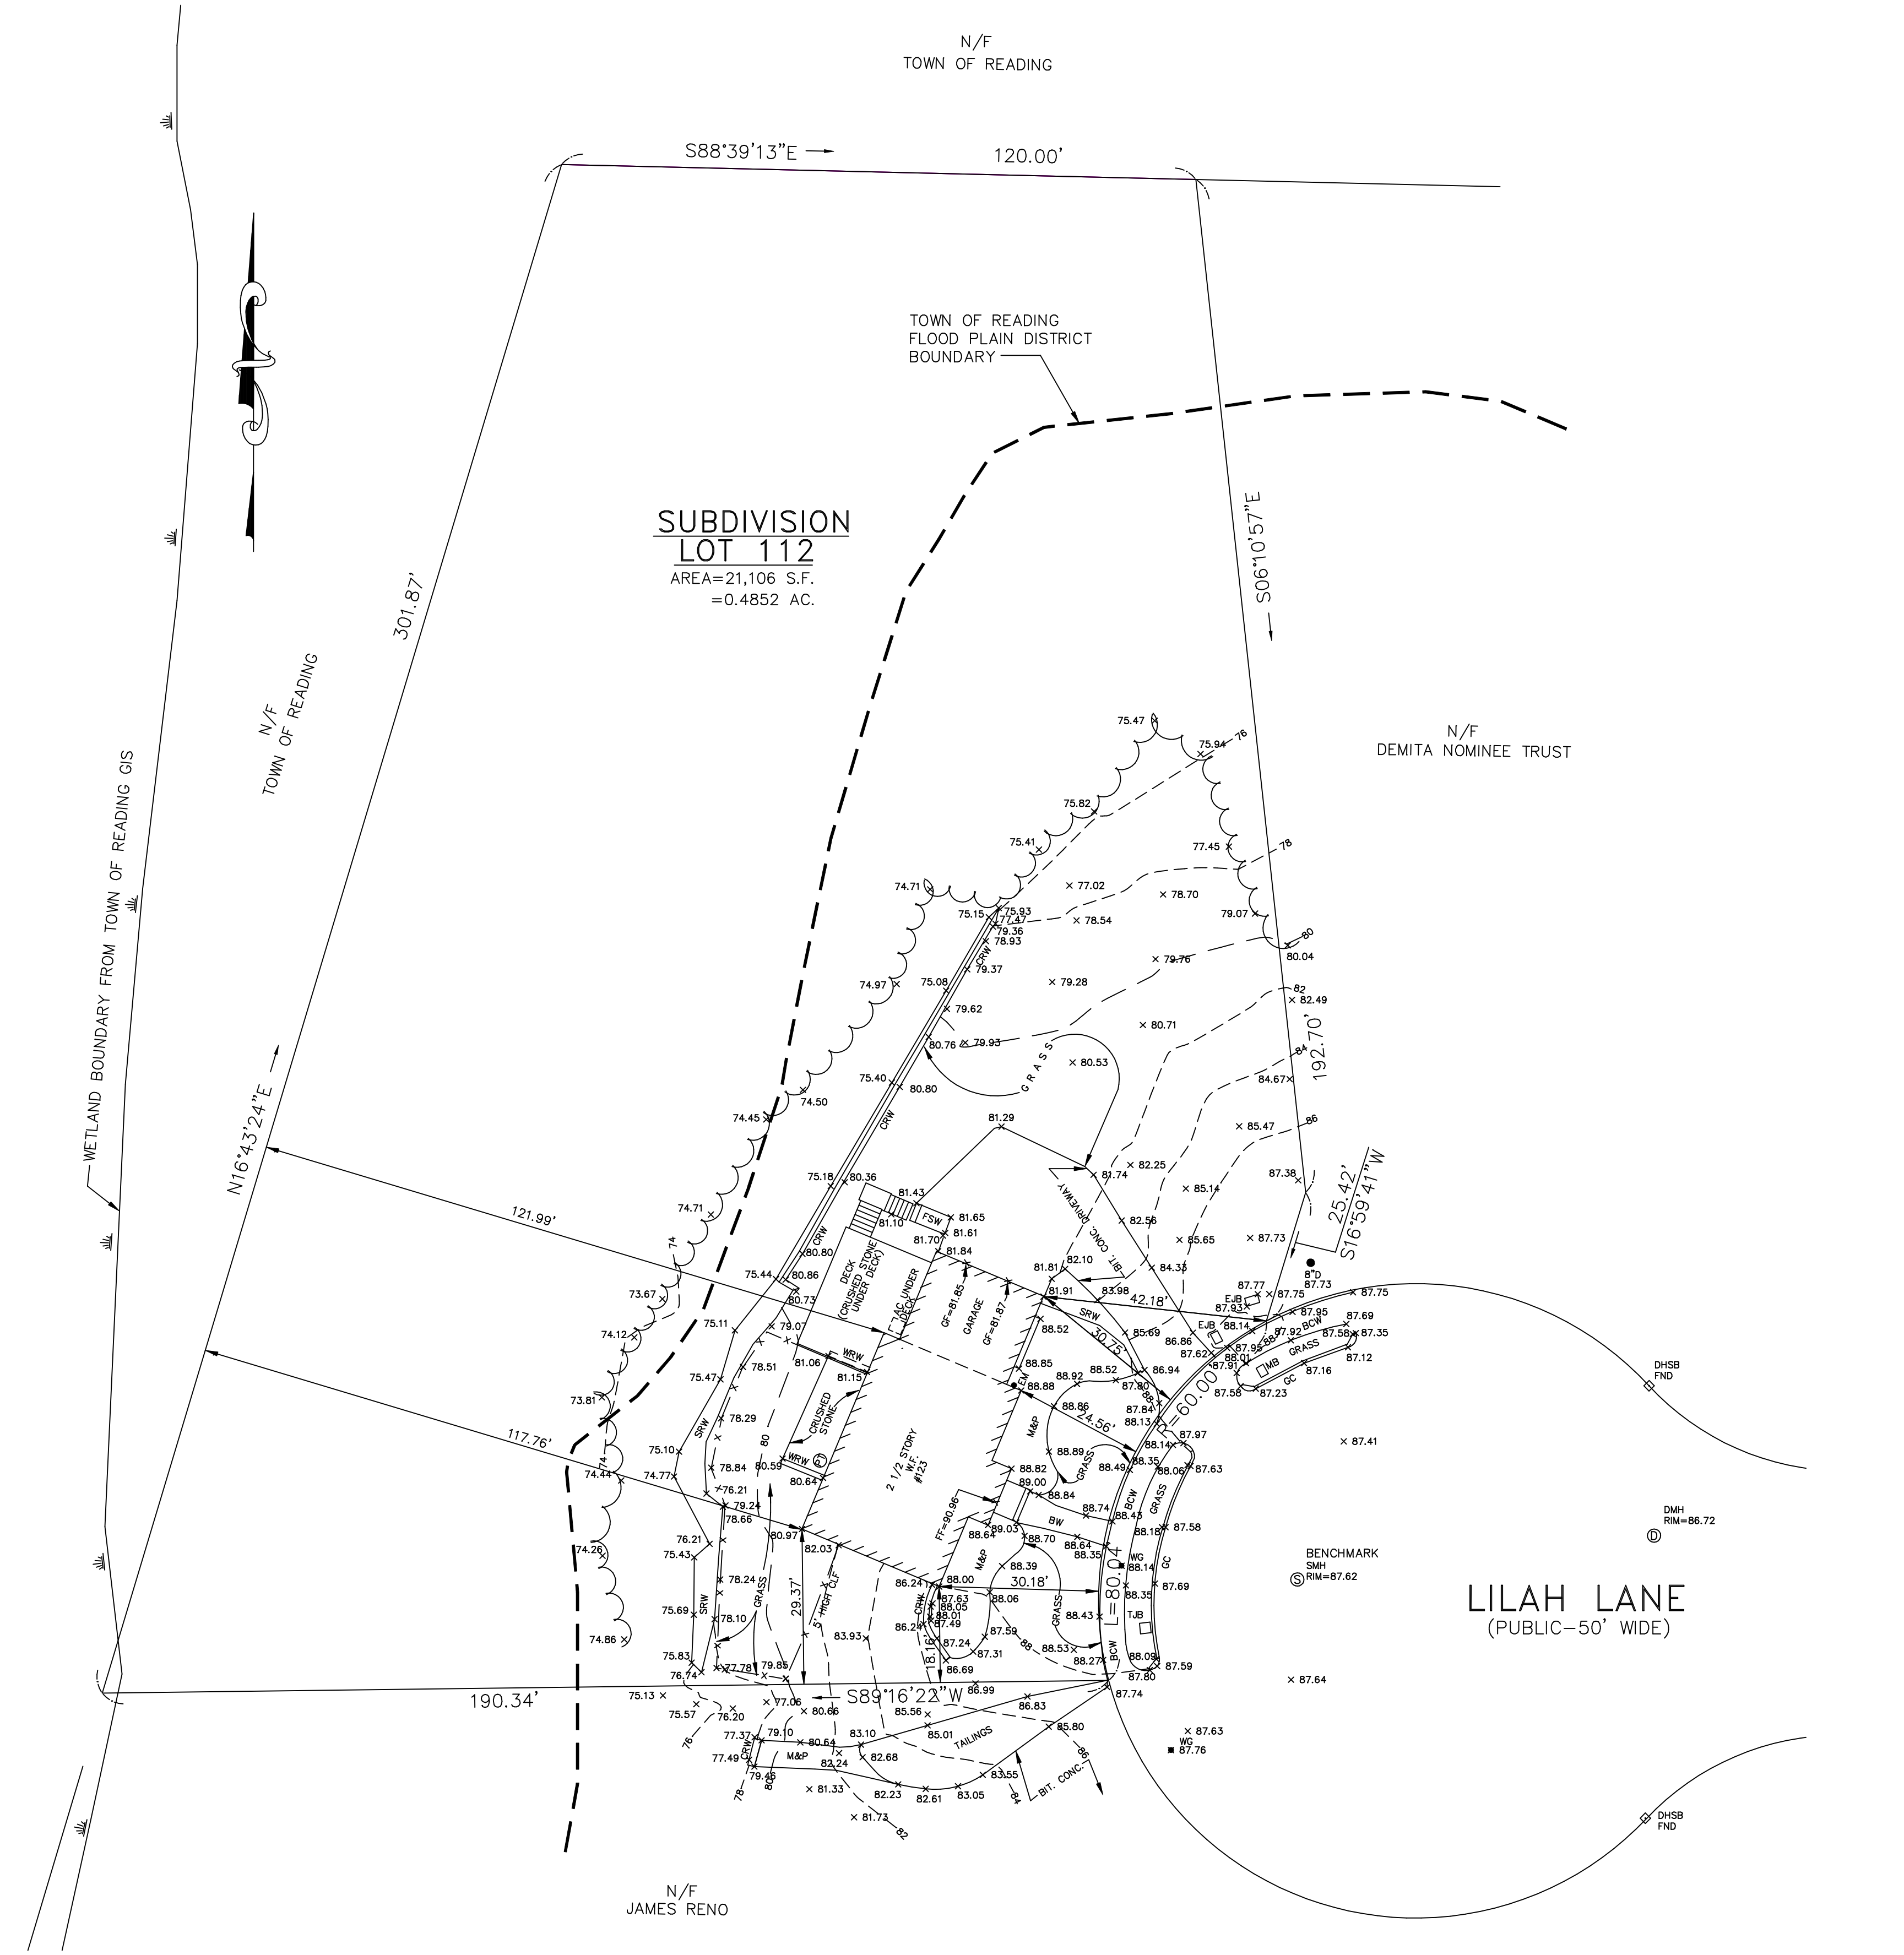

NOTES


- SEE TOWN OF READING PARCEL ID #055.0-0000-0026.0, DEED BOOK #82279 PAGE #373 AND PLAN #774 OF 1988 MSDRD FOR SITE.
- SEE ORDER OF CONDITIONS DEP FILE 270-196 AND TOWN OF READING OC #1989-4, ISSUED TO GUY AND VALERUIE BARDASCINO ON APRIL 27, 1989. RECORDED IN BOOK 19809 PAGE 410 MSDRD.
- TOPOGRAPHY AND SITE DETAIL FROM AN ON THE GROUND SURVEY. TOPOGRAPHIC DATUM BASE IS NAVD88. SEE PLAN FOR BENCHMARK.

LEGEND

N/F	NOW OR FORMERLY FOUND
W.F.	WOOD FRAME
BIT. CONC.	BITUMINOUS CONCRETE
BCW	BITUMINOUS CONCRETE WALK
SRW	STONE RETAINING WALL
CRW	CONCRETE RETAINING WALL
EJB	ELECTRIC JUNCTION BOX
TJB	TELEPHONE JUNCTION BOX
MB	MAIL BOX
M&P	MULCH AND PLANTING
FSW	FLAGSTONE WALK IN CONCRETE
BW	BRICK WALK
WRW	WOOD RETAINING WALL
GF	GARAGE FLOOR ELEVATION
FF	FINISH FLOOR ELEVATION
	TREELINE
	CHAIN LINK FENCE (CLF)
X 80.71	SPOT ELEVATION
-182-	ELEVATION CONTOUR
	GIS WETLAND LINE
	DRILL HOLE STONE BOUND
	PROPANE TANK
	WATER GATGE
	ELECTRIC METER
	DRAIN MANHOLE
	SEWER MANHOLE
	AIR CONDITIONER

PLAN OF LAND
IN
READING, MASSACHUSETTS
PREPARED FOR
HARRIET BACKUS
TRUSTEE OF THE HARRIET BACKUS TRUST OF 2016
C/O ROBERT MOSES
28 UNION STREET
LEBANON, N.H. 03766

DATE: MARCH 29, 2024

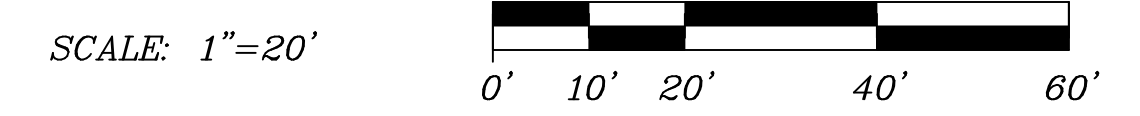

MERRIMACK ENGINEERING SERVICES
66 PARK STREET
ANDOVER, MASSACHUSETTS 01810
PHONE: (978) 475-3555 FAX: (978) 475-1448
EMAIL: MERRENG@AOL.COM