


# C1.0

ENGINEERING & DEVELOPMENT  
14 Spring St, 2nd Floor  
Waltham, MA 02451  
(781) 850-2731

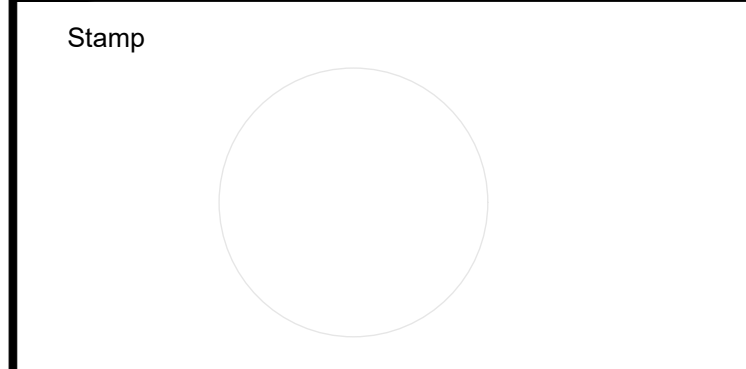

No.	Description	Date
DWG ISSUE & REVISION HISTORY		



Key Plan

Project Title:  
**READING TURNBACK TRACK  
WOBURN STREET TO  
WILLOW STREET**





Drawing Title:  
**WETLAND RESOURCE  
AREA MAP**

Project No.: 240015      Scale: N.T.S.  
Drawn By: WAD  
Checked By: WAD  
Approved By: WAD  
Date: OCTOBER 23, 2024

Drawing No. **RA1.0**

# C1.0

**ENGINEERING & DEVELOPMENT**  
 14 Spring St, 2nd Floor  
 Waltham, MA 02451  
 (781) 850-2731

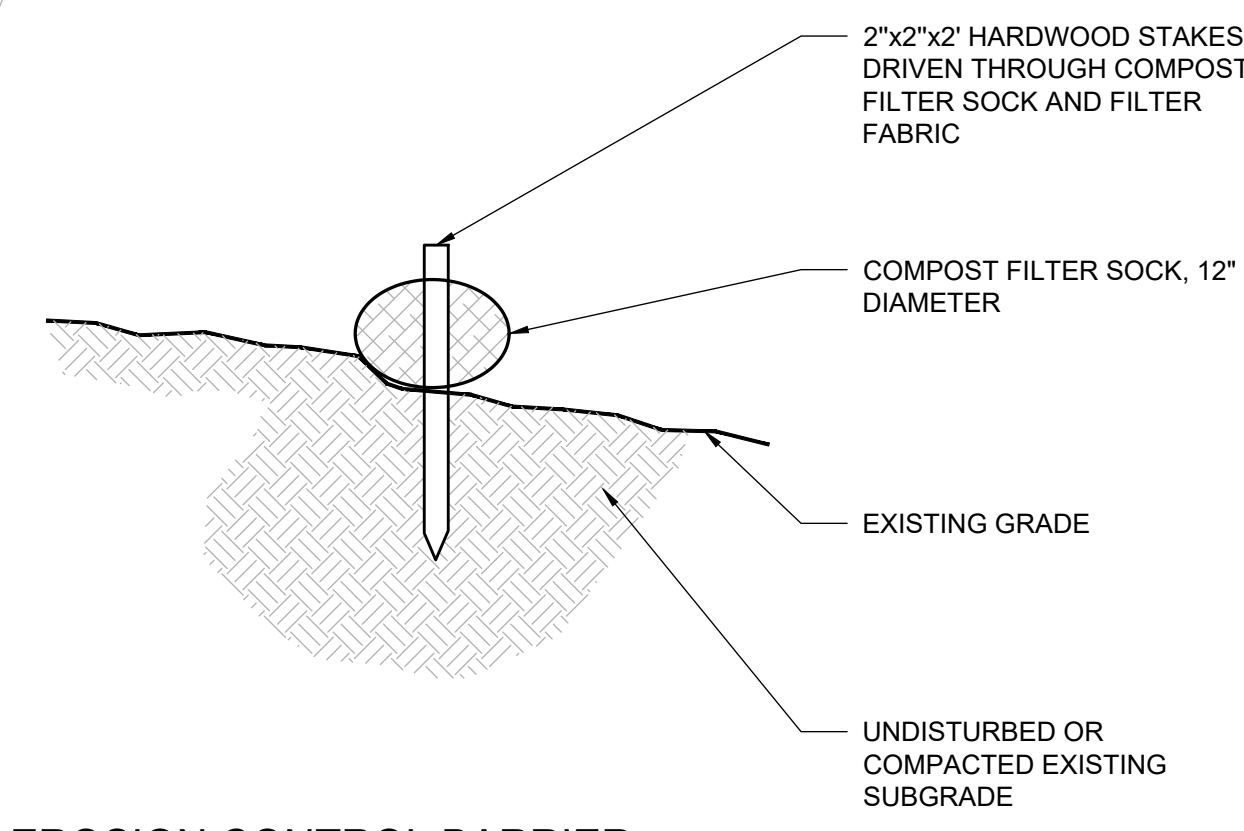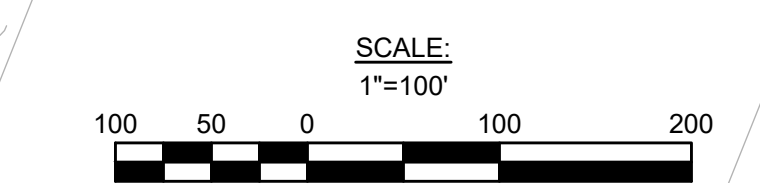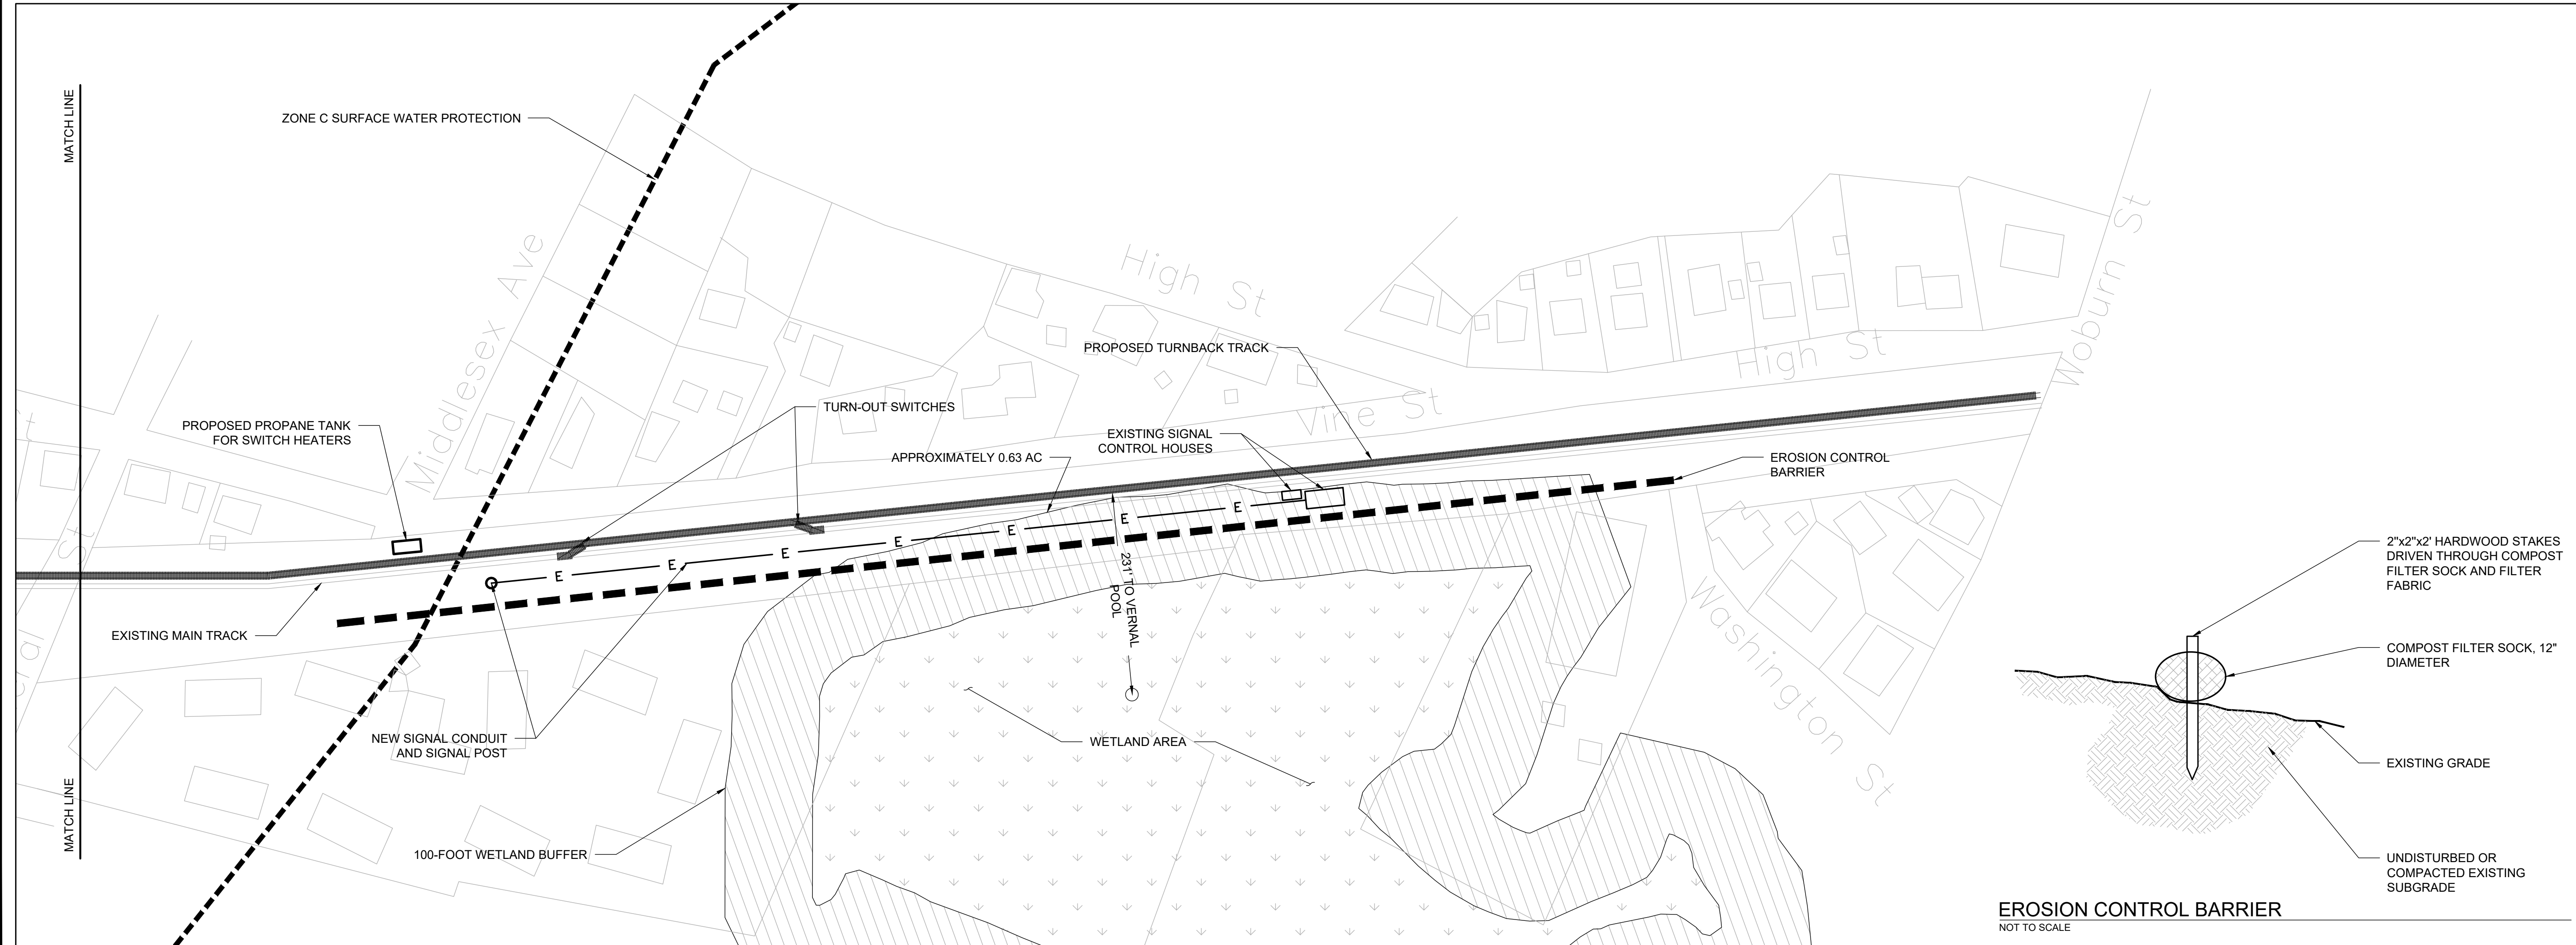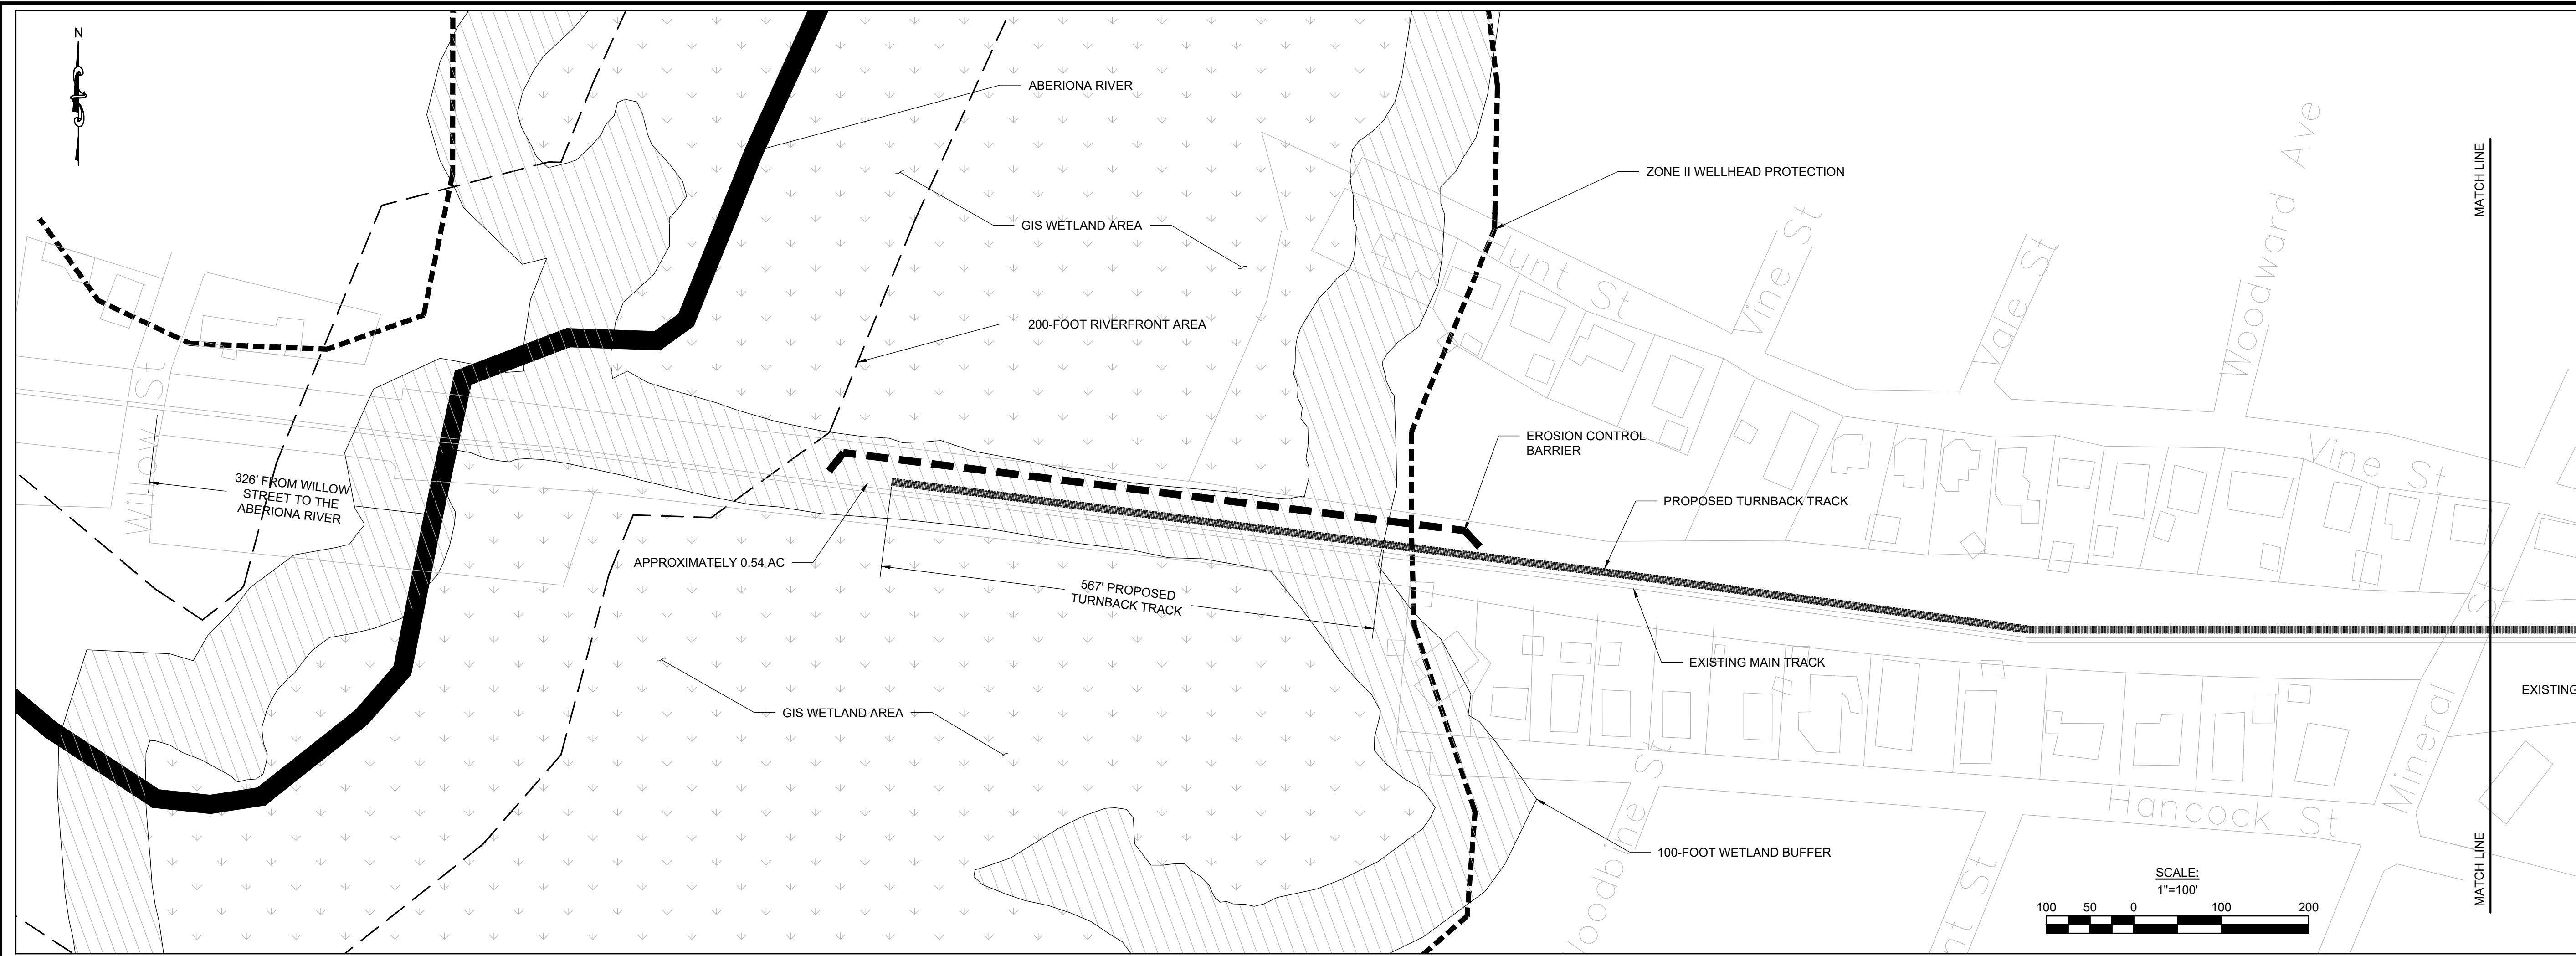

No.	Description	Date
1	Conservation Comments	2024-12-29

DWG ISSUE & REVISION HISTORY

Stamp

Key Plan

Project Title:  
**READING TURNBACK TRACK  
 WOBURN STREET TO  
 WILLOW STREET**

Drawing Title:  
**TURNBACK TRACK  
 PLAN**

Project No.: 240015      Scale: N.T.S.  
 Drawn By: WAD  
 Checked By: WAD  
 Approved By: WAD  
 Date: NOVEMBER 26, 2024

Drawing No. **C1.0**