


C1.0

ENGINEERING & DEVELOPMENT
14 Spring St, 2nd Floor
Waltham, MA 02451
(781) 850-2731



No.	Description	Date
1		

DWG ISSUE & REVISION HISTORY

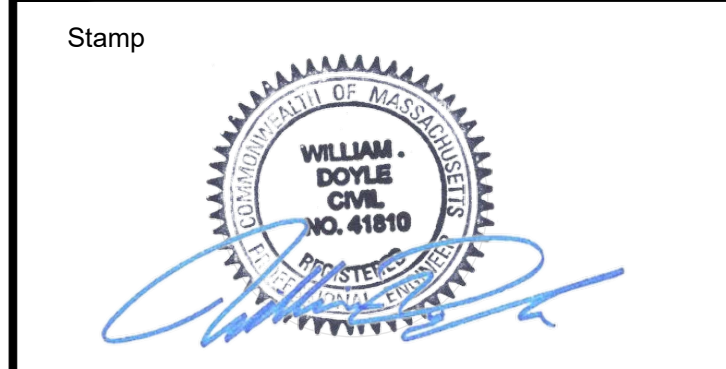

Key Plan

Project Title:
**READING TURNBACK TRACK
WOBURN STREET TO
WILLOW STREET**



Drawing Title:
**WETLAND RESOURCE
AREA MAP**

Project No.: 240015 Scale: N.T.S.
Drawn By: WAD
Checked By: WAD
Approved By: WAD
Date: SEPTEMBER 23, 2025

Drawing No. **RA1.0**

C1.0

ENGINEERING & DEVELOPMENT
 14 Spring St, 2nd Floor
 Waltham, MA 02451
 (781) 850-2731

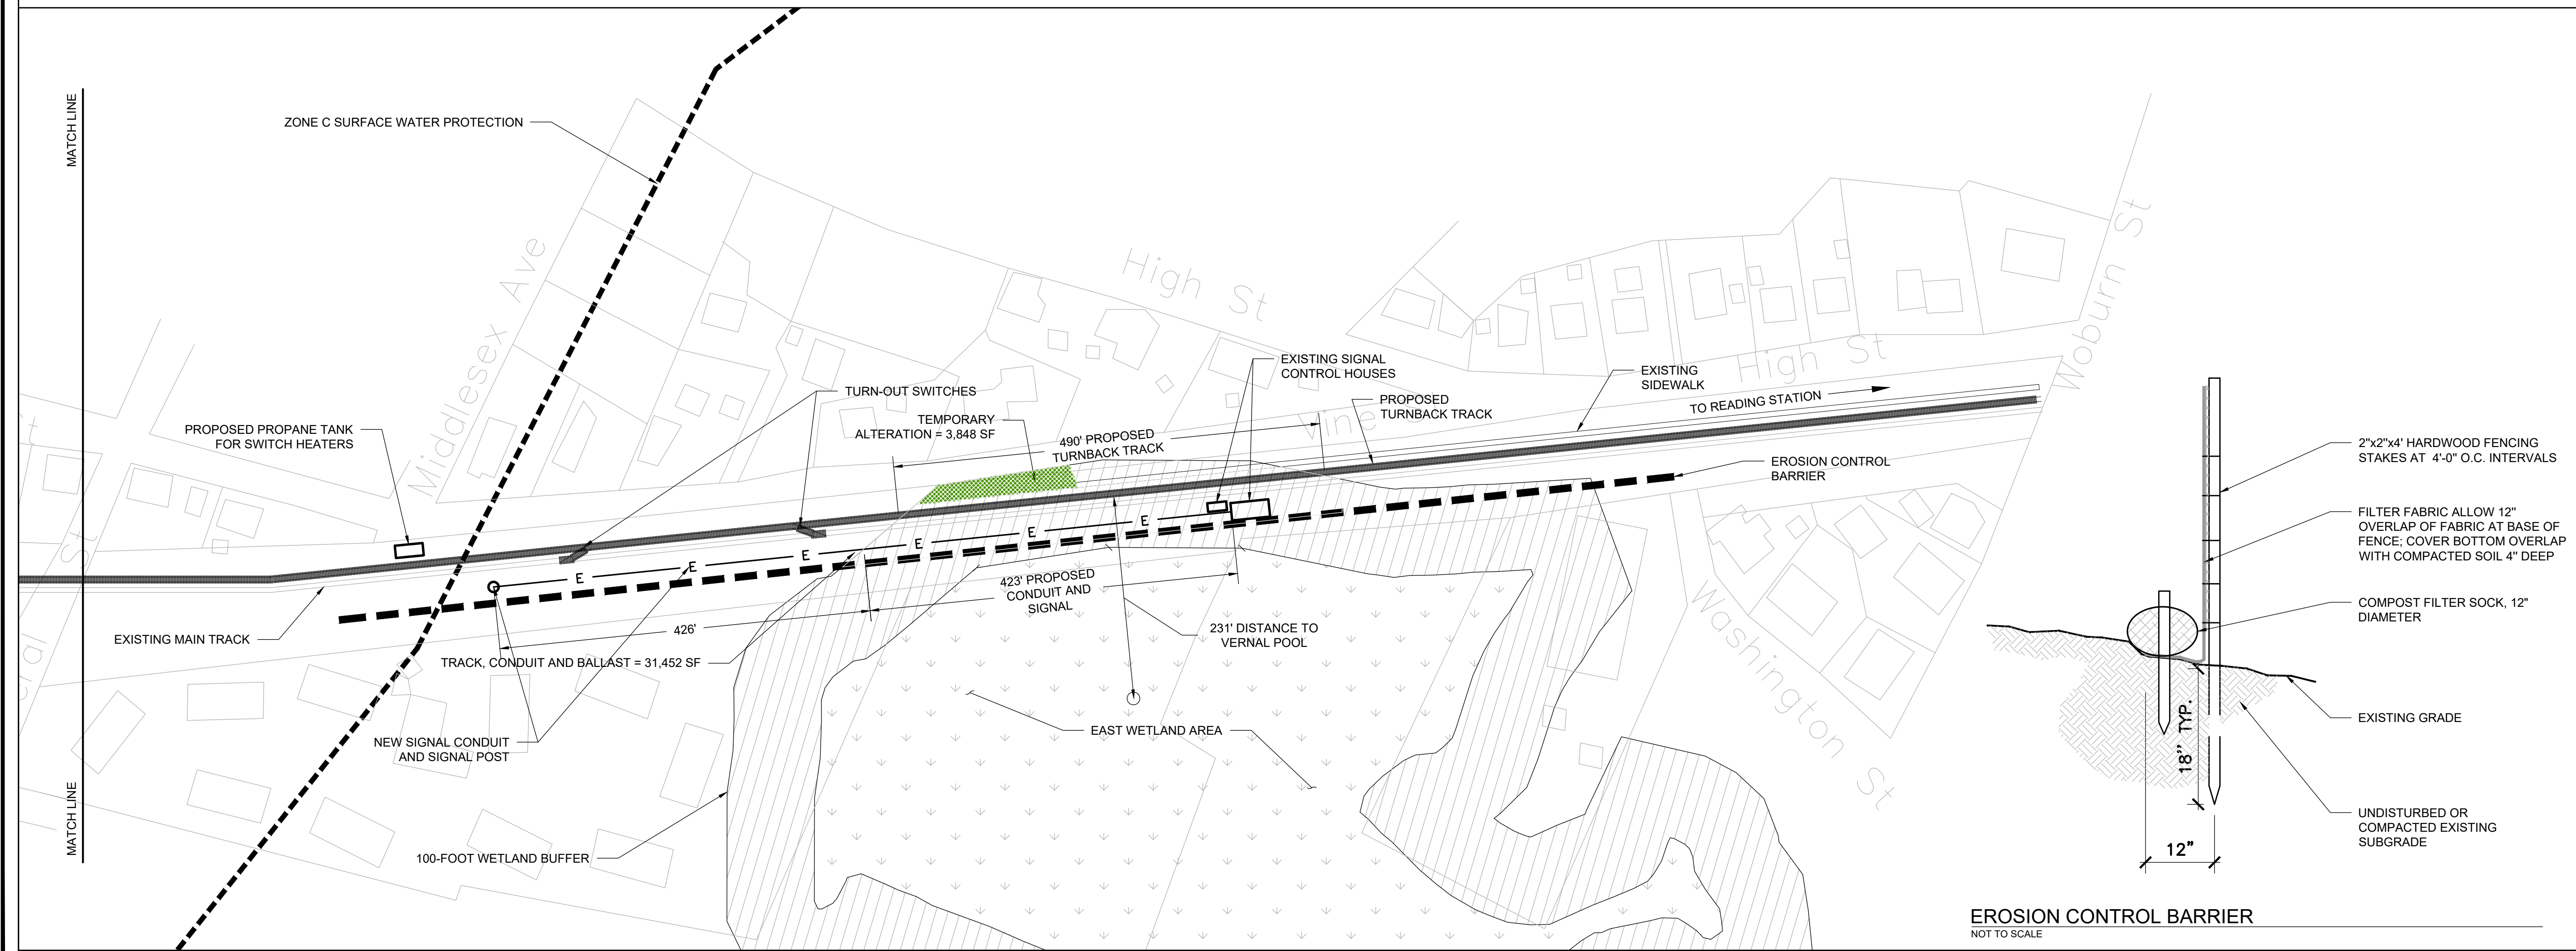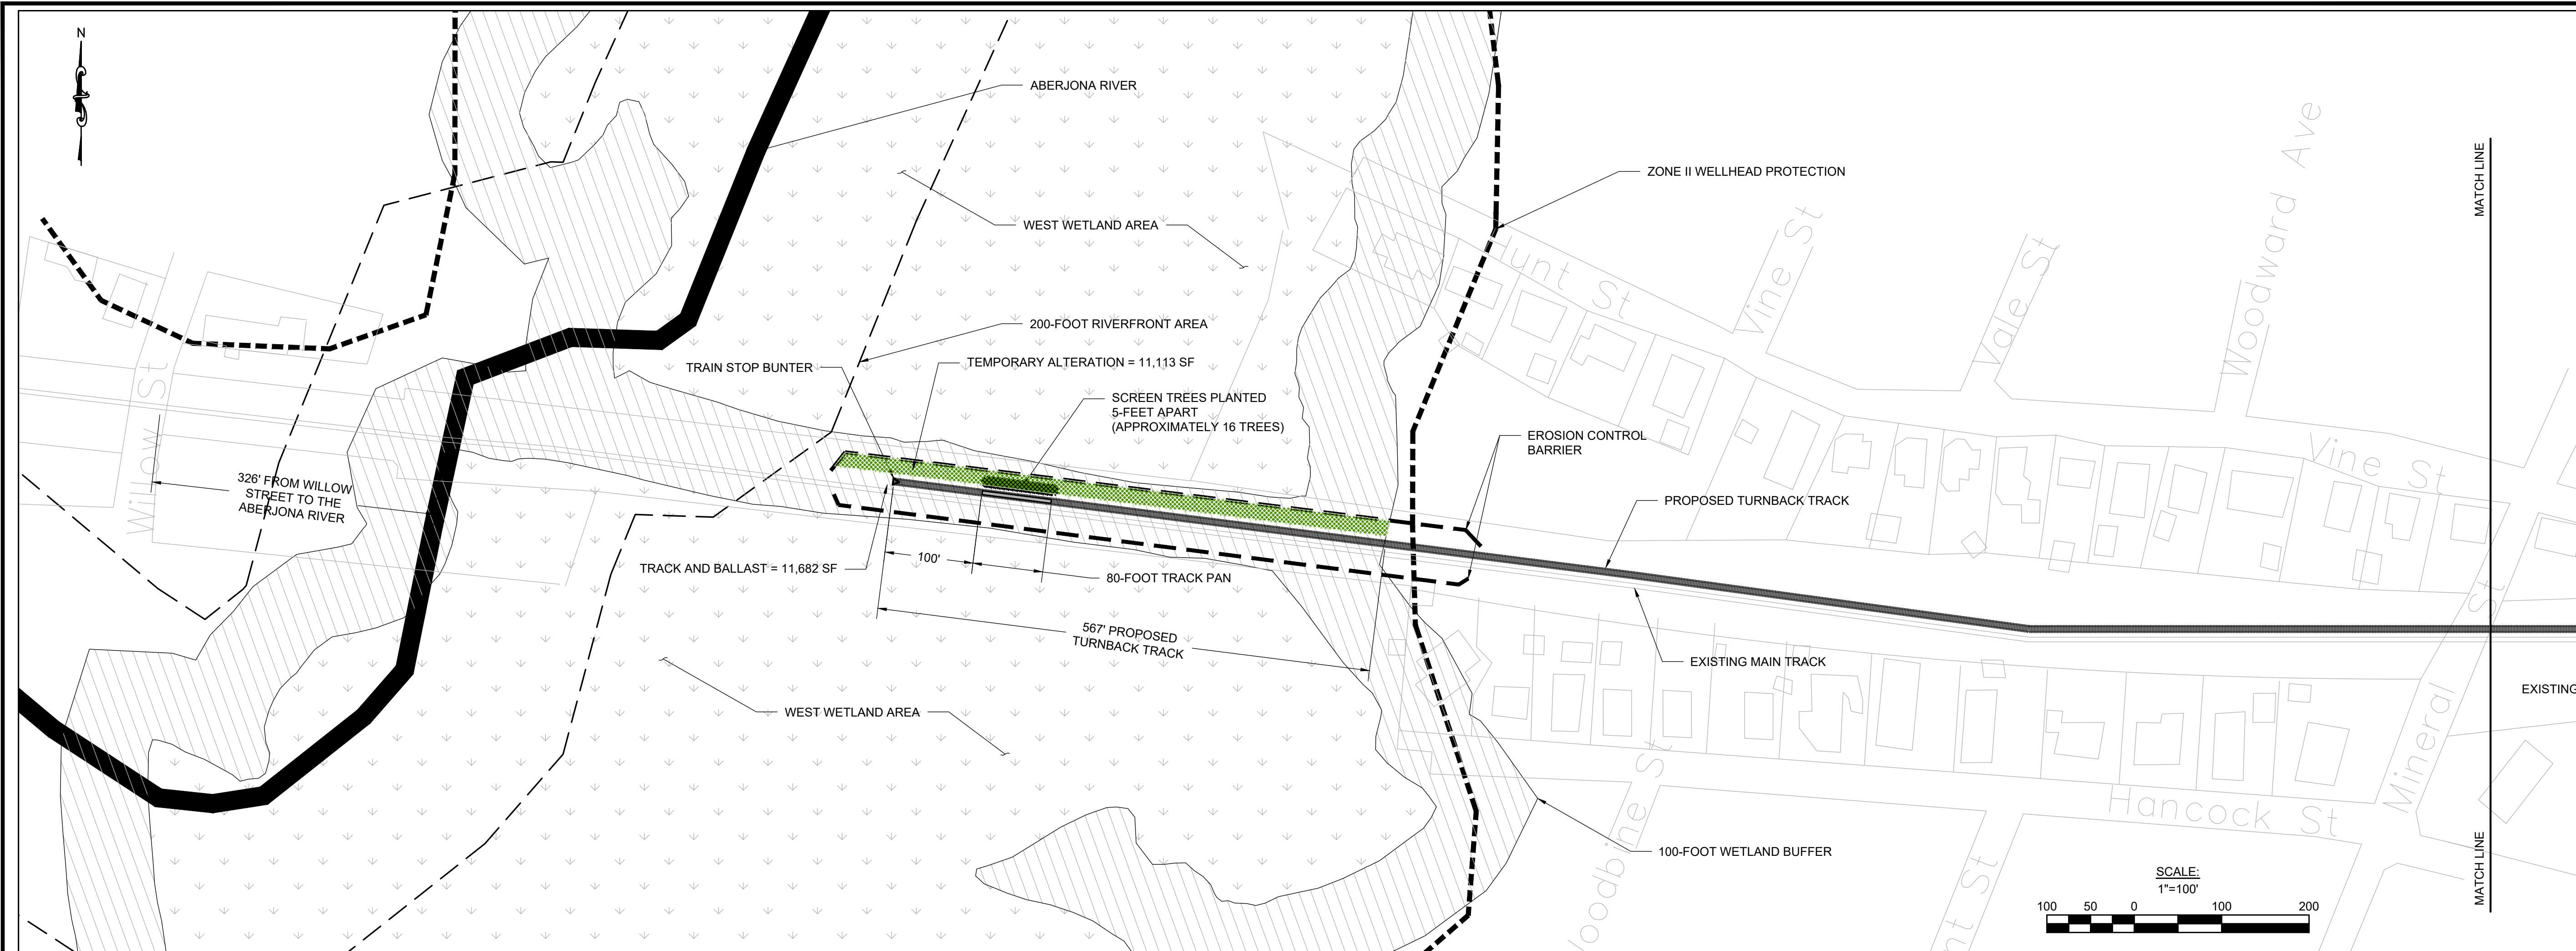

No.	Description	Date
DWG ISSUE & REVISION HISTORY		




Key Plan

Project Title:
**READING TURNBACK TRACK
 WOBURN STREET TO
 WILLOW STREET**



Drawing Title:
**TURNBACK TRACK
 PLAN**

Project No.: 240015 Scale: 1" = 100'
 Drawn By: WAD
 Checked By: WAD
 Approved By: WAD
 Date: SEPTEMBER 23, 2025

Drawing No. **C1.0**

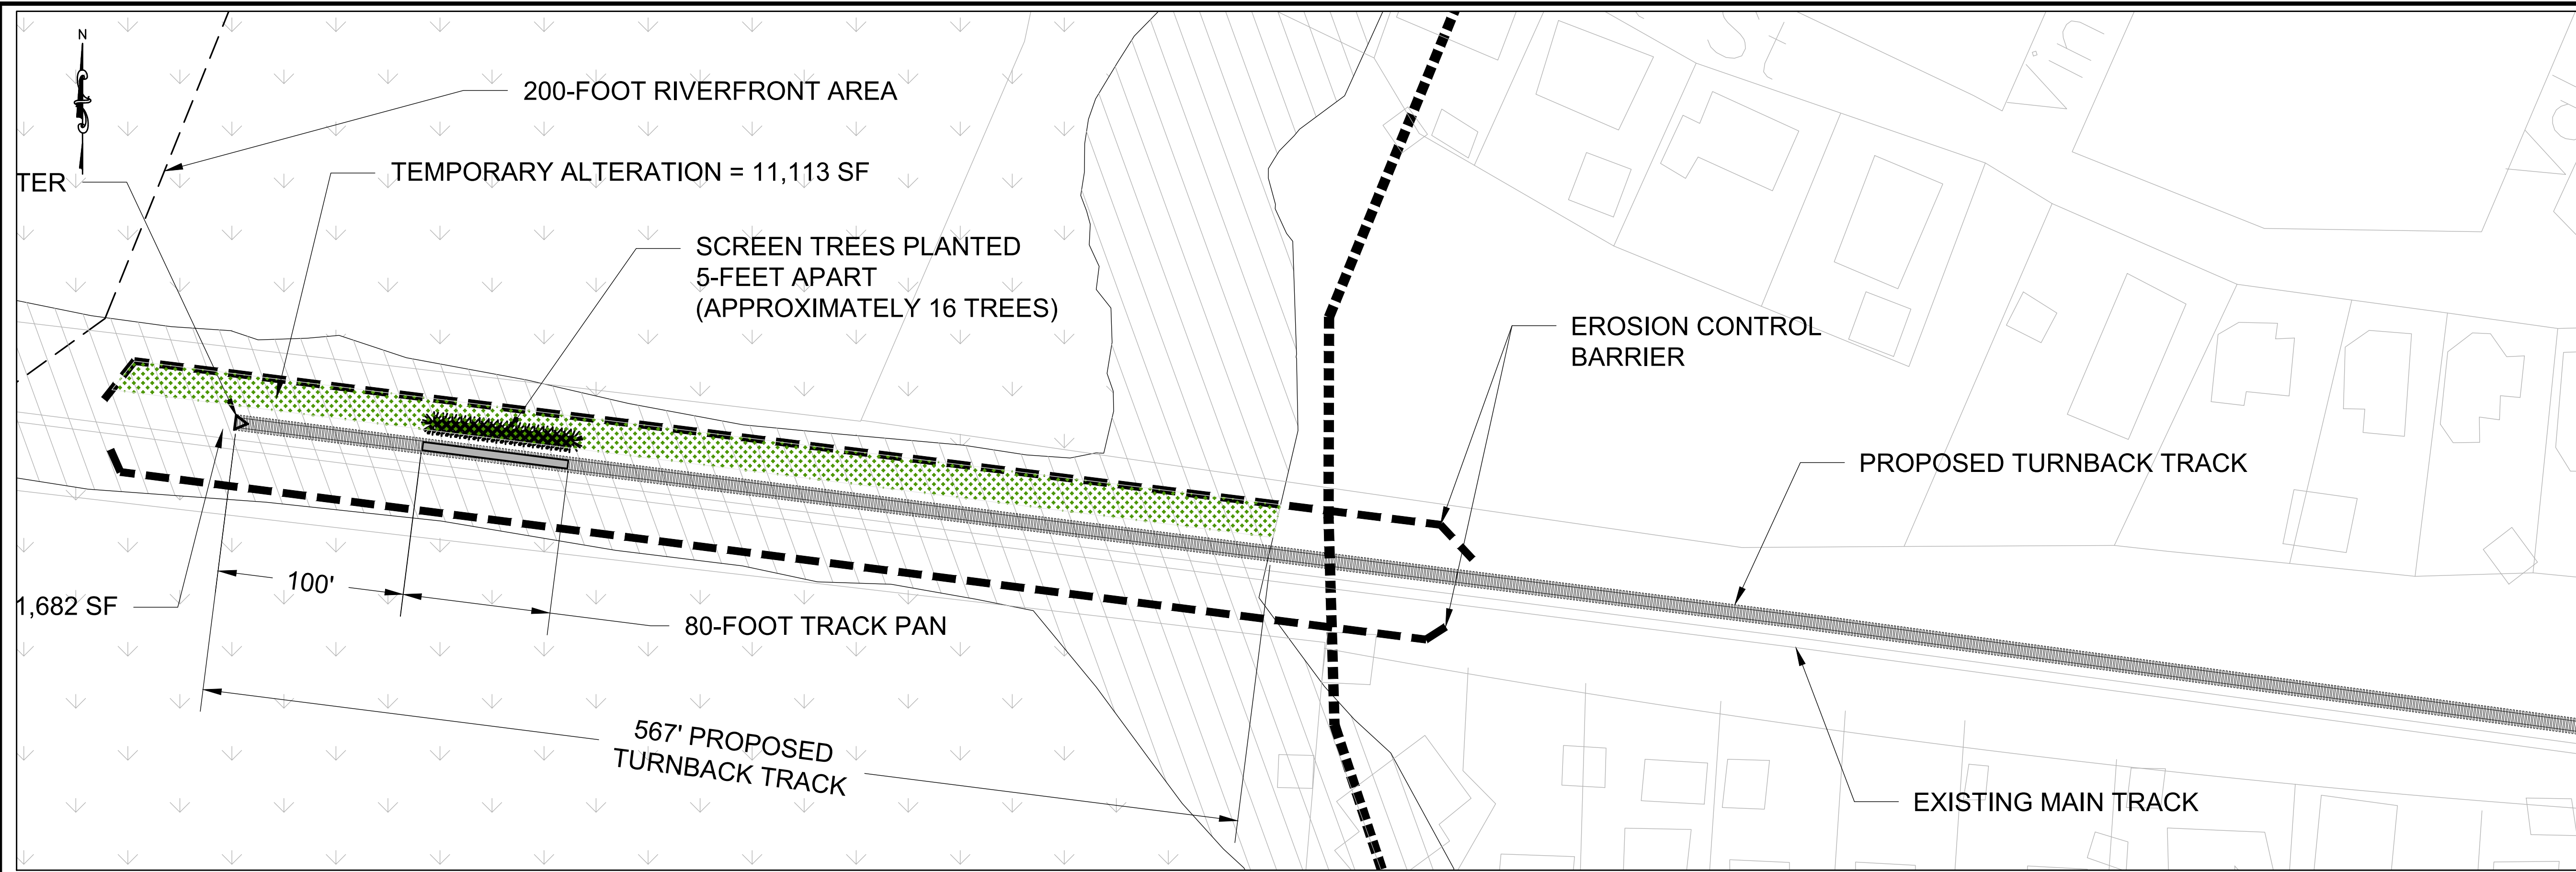

WEST ENLARGEMENT
NOT TO SCALE

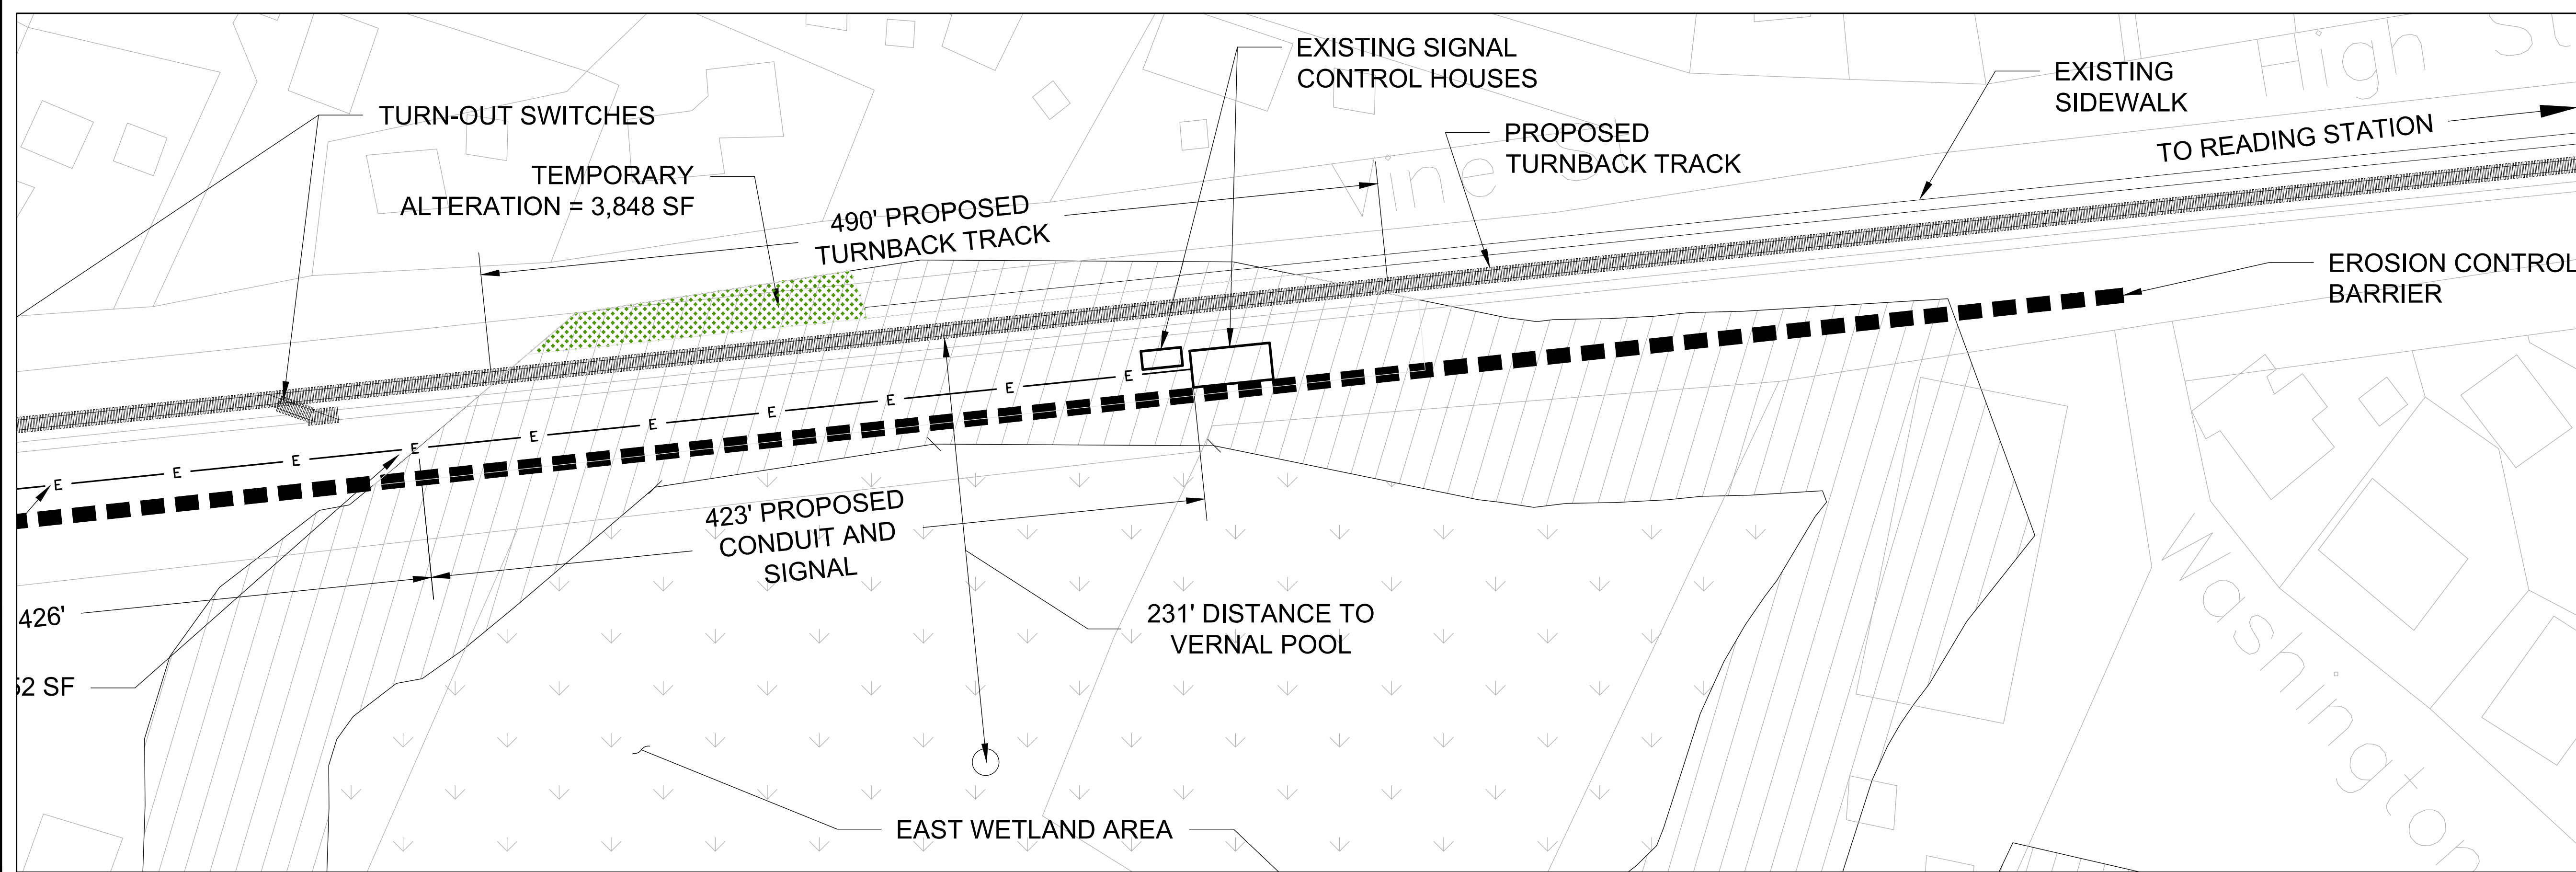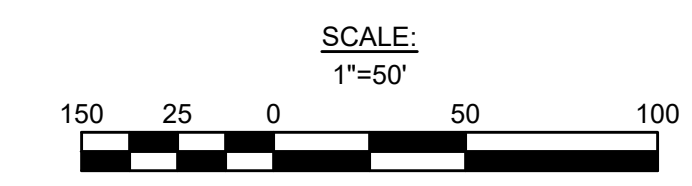


EAST ENLARGEMENT
NOT TO SCALE

C1.0

ENGINEERING & DEVELOPMENT
14 Spring St, 2nd Floor
Waltham, MA 02451
(781) 850-2731

No.	Description	Date

DWG ISSUE & REVISION HISTORY

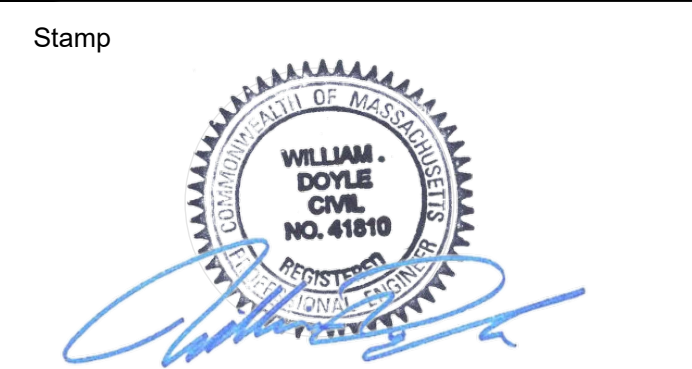

Key Plan

Project Title:
**READING TURNBACK TRACK
WOBURN STREET TO
WILLOW STREET**

Drawing Title:
**ENLARGEMENT
PLANS**

Project No.: 240015 Scale: 1" = 50'
 Drawn By: WAD
 Checked By: WAD
 Approved By: WAD
 Date: SEPTEMBER 23, 2025

Drawing No. **C1.0**