

HIGHWAY GUARD DETAILS

TRAFFIC SIGNAL CONDUIT

WATER SUPPLY ALTERATIONS

DRAINAGE DETAILS

NONE

NONE


NONE

NONE

READING
WALKERS BROOK DRIVE


STATE	FED. AID PROJ. NO.	SHEET NO.	TOTAL SHEETS
MA	#####	1	4
PROJECT FILE NO. #####			

EXISTING CONDITIONS

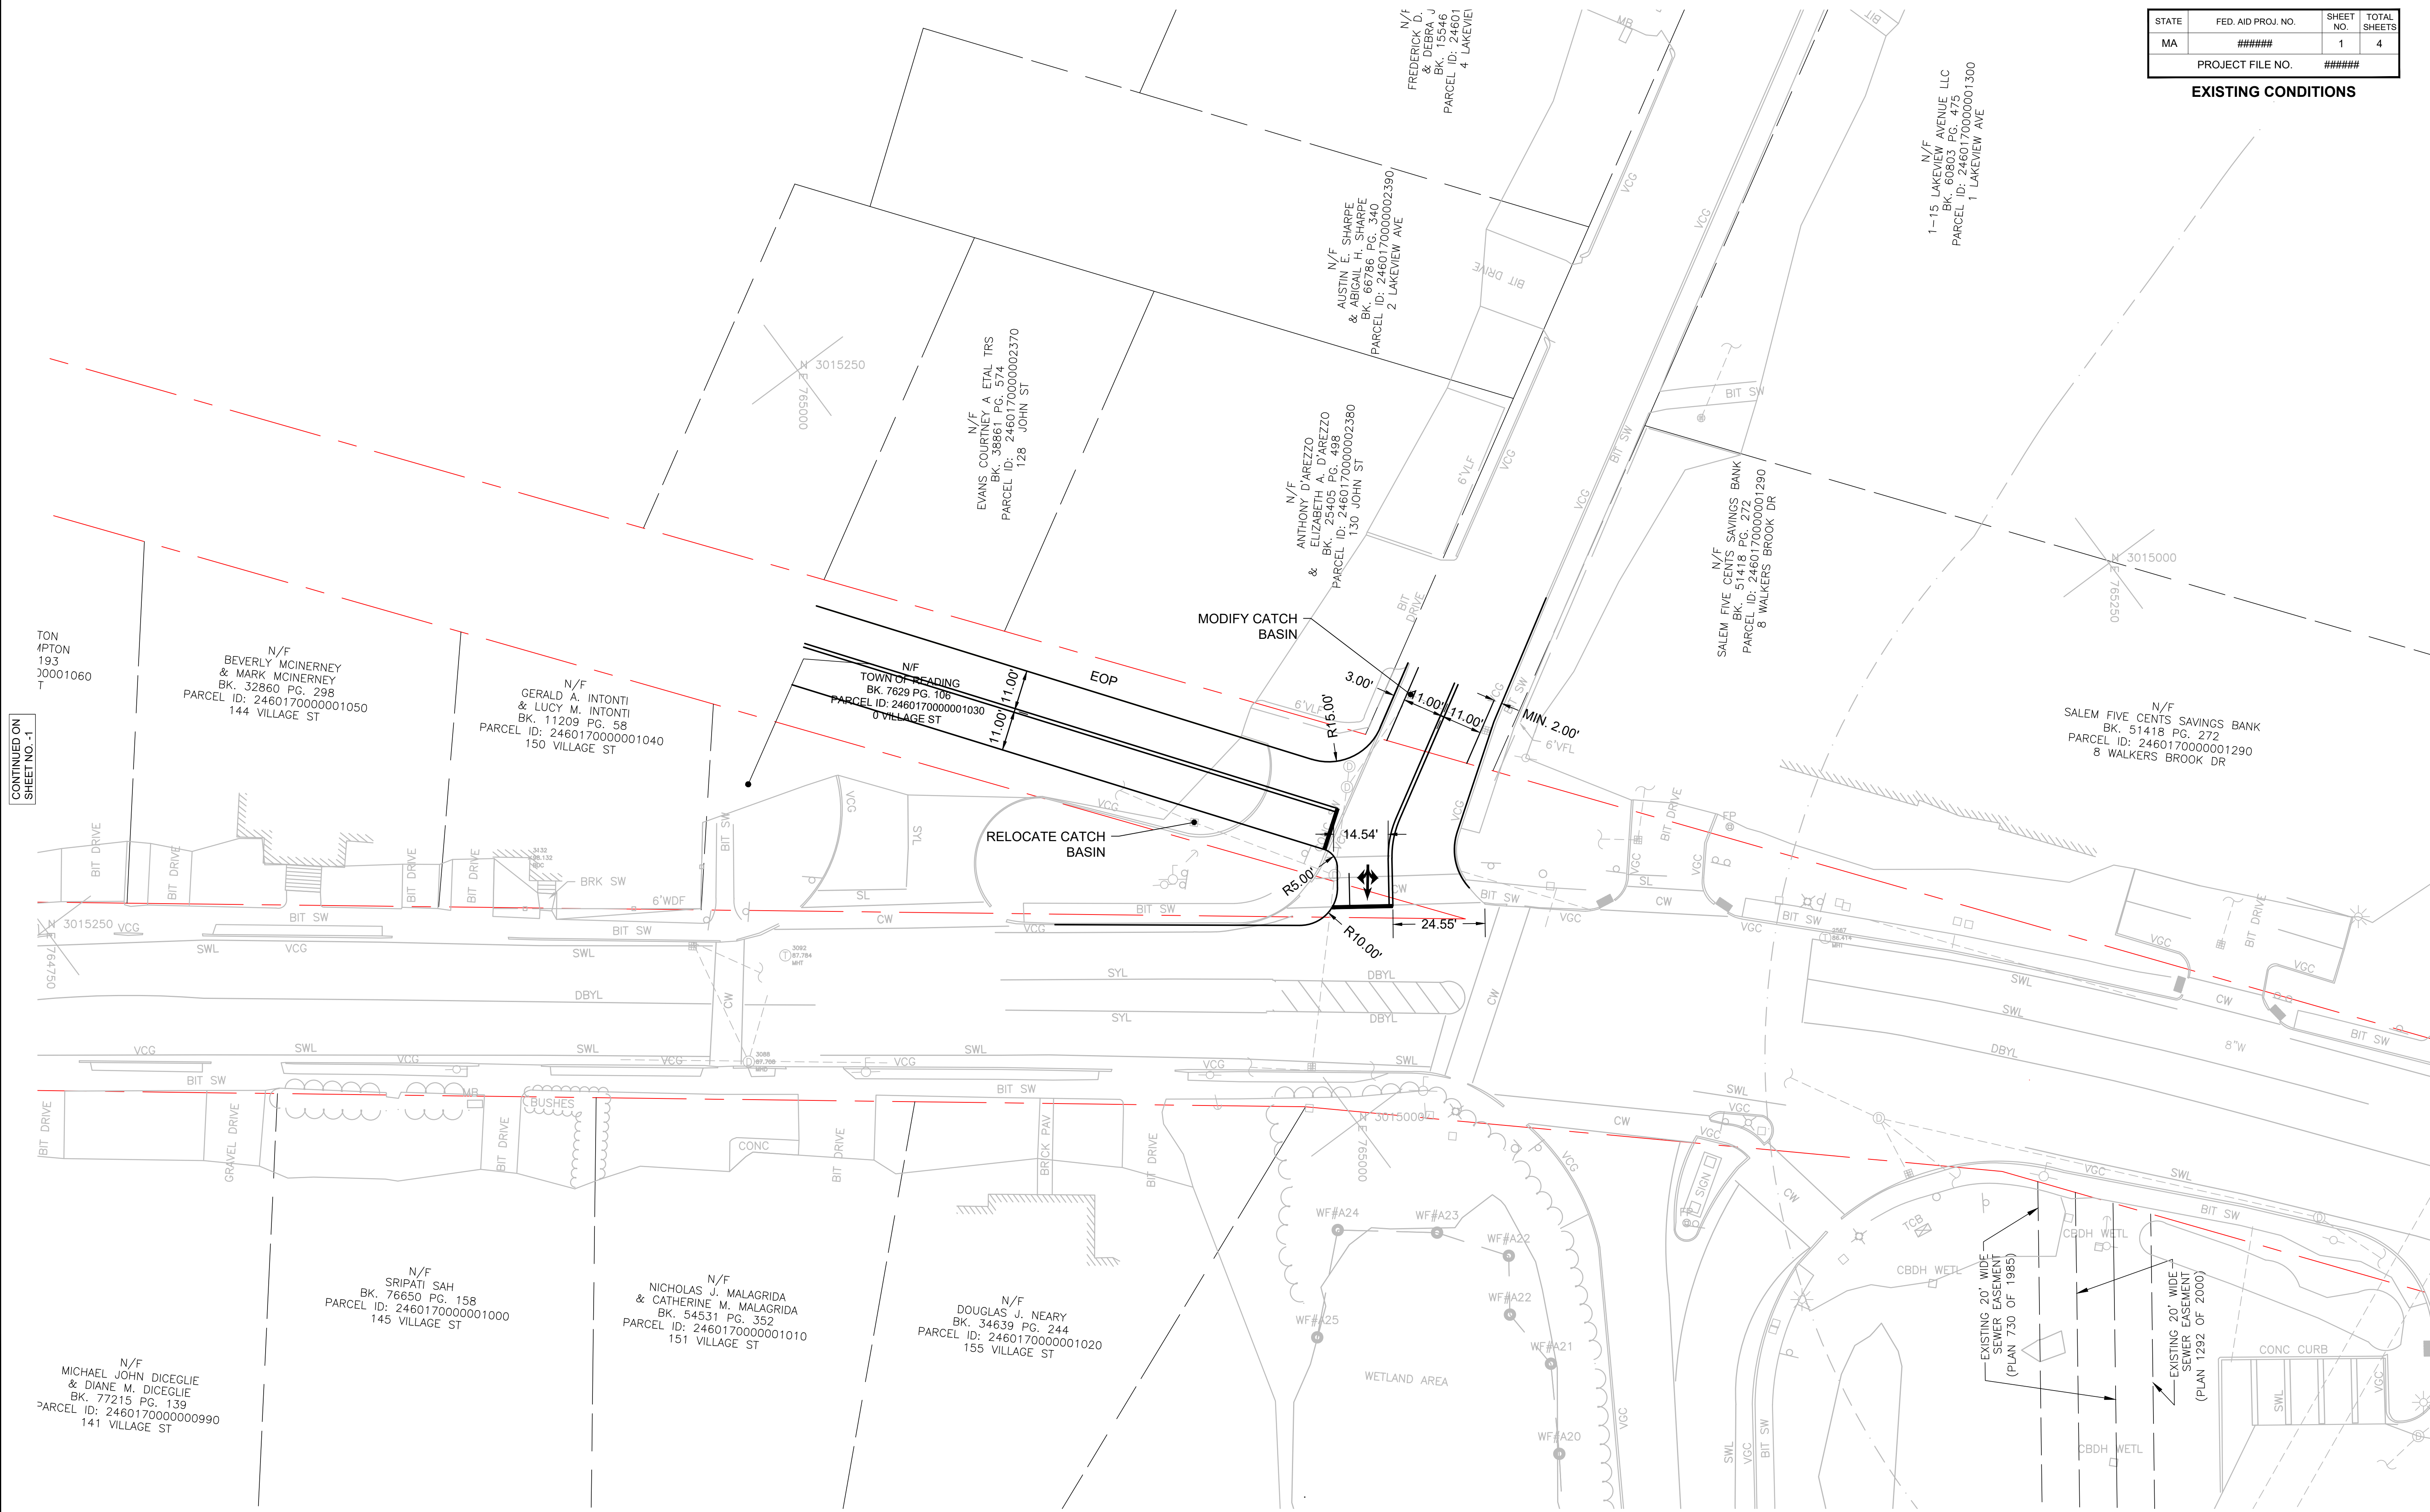

CONTINUED ON
SHEET NO. 1

CONTINUED ON
SHEET NO. 1

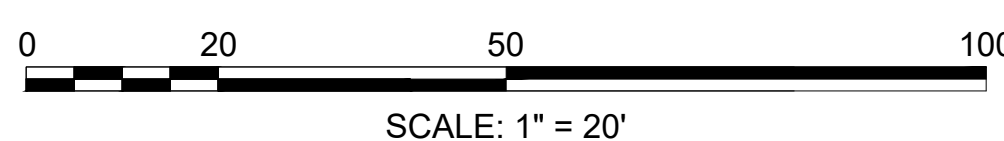

FOR CONSTRUCTION PROFILE:
NO. XX