

NONE


NONE

NONE


NONE

READING
WALKERS BROOK DRIVE

STATE	FED. AID PROJ. NO.	SHEET NO.	TOTAL SHEETS
MA	#####	###	#
PROJECT FILE NO.		#####	

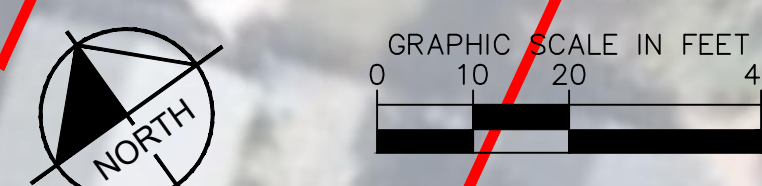

EXISTING CONDITIONS

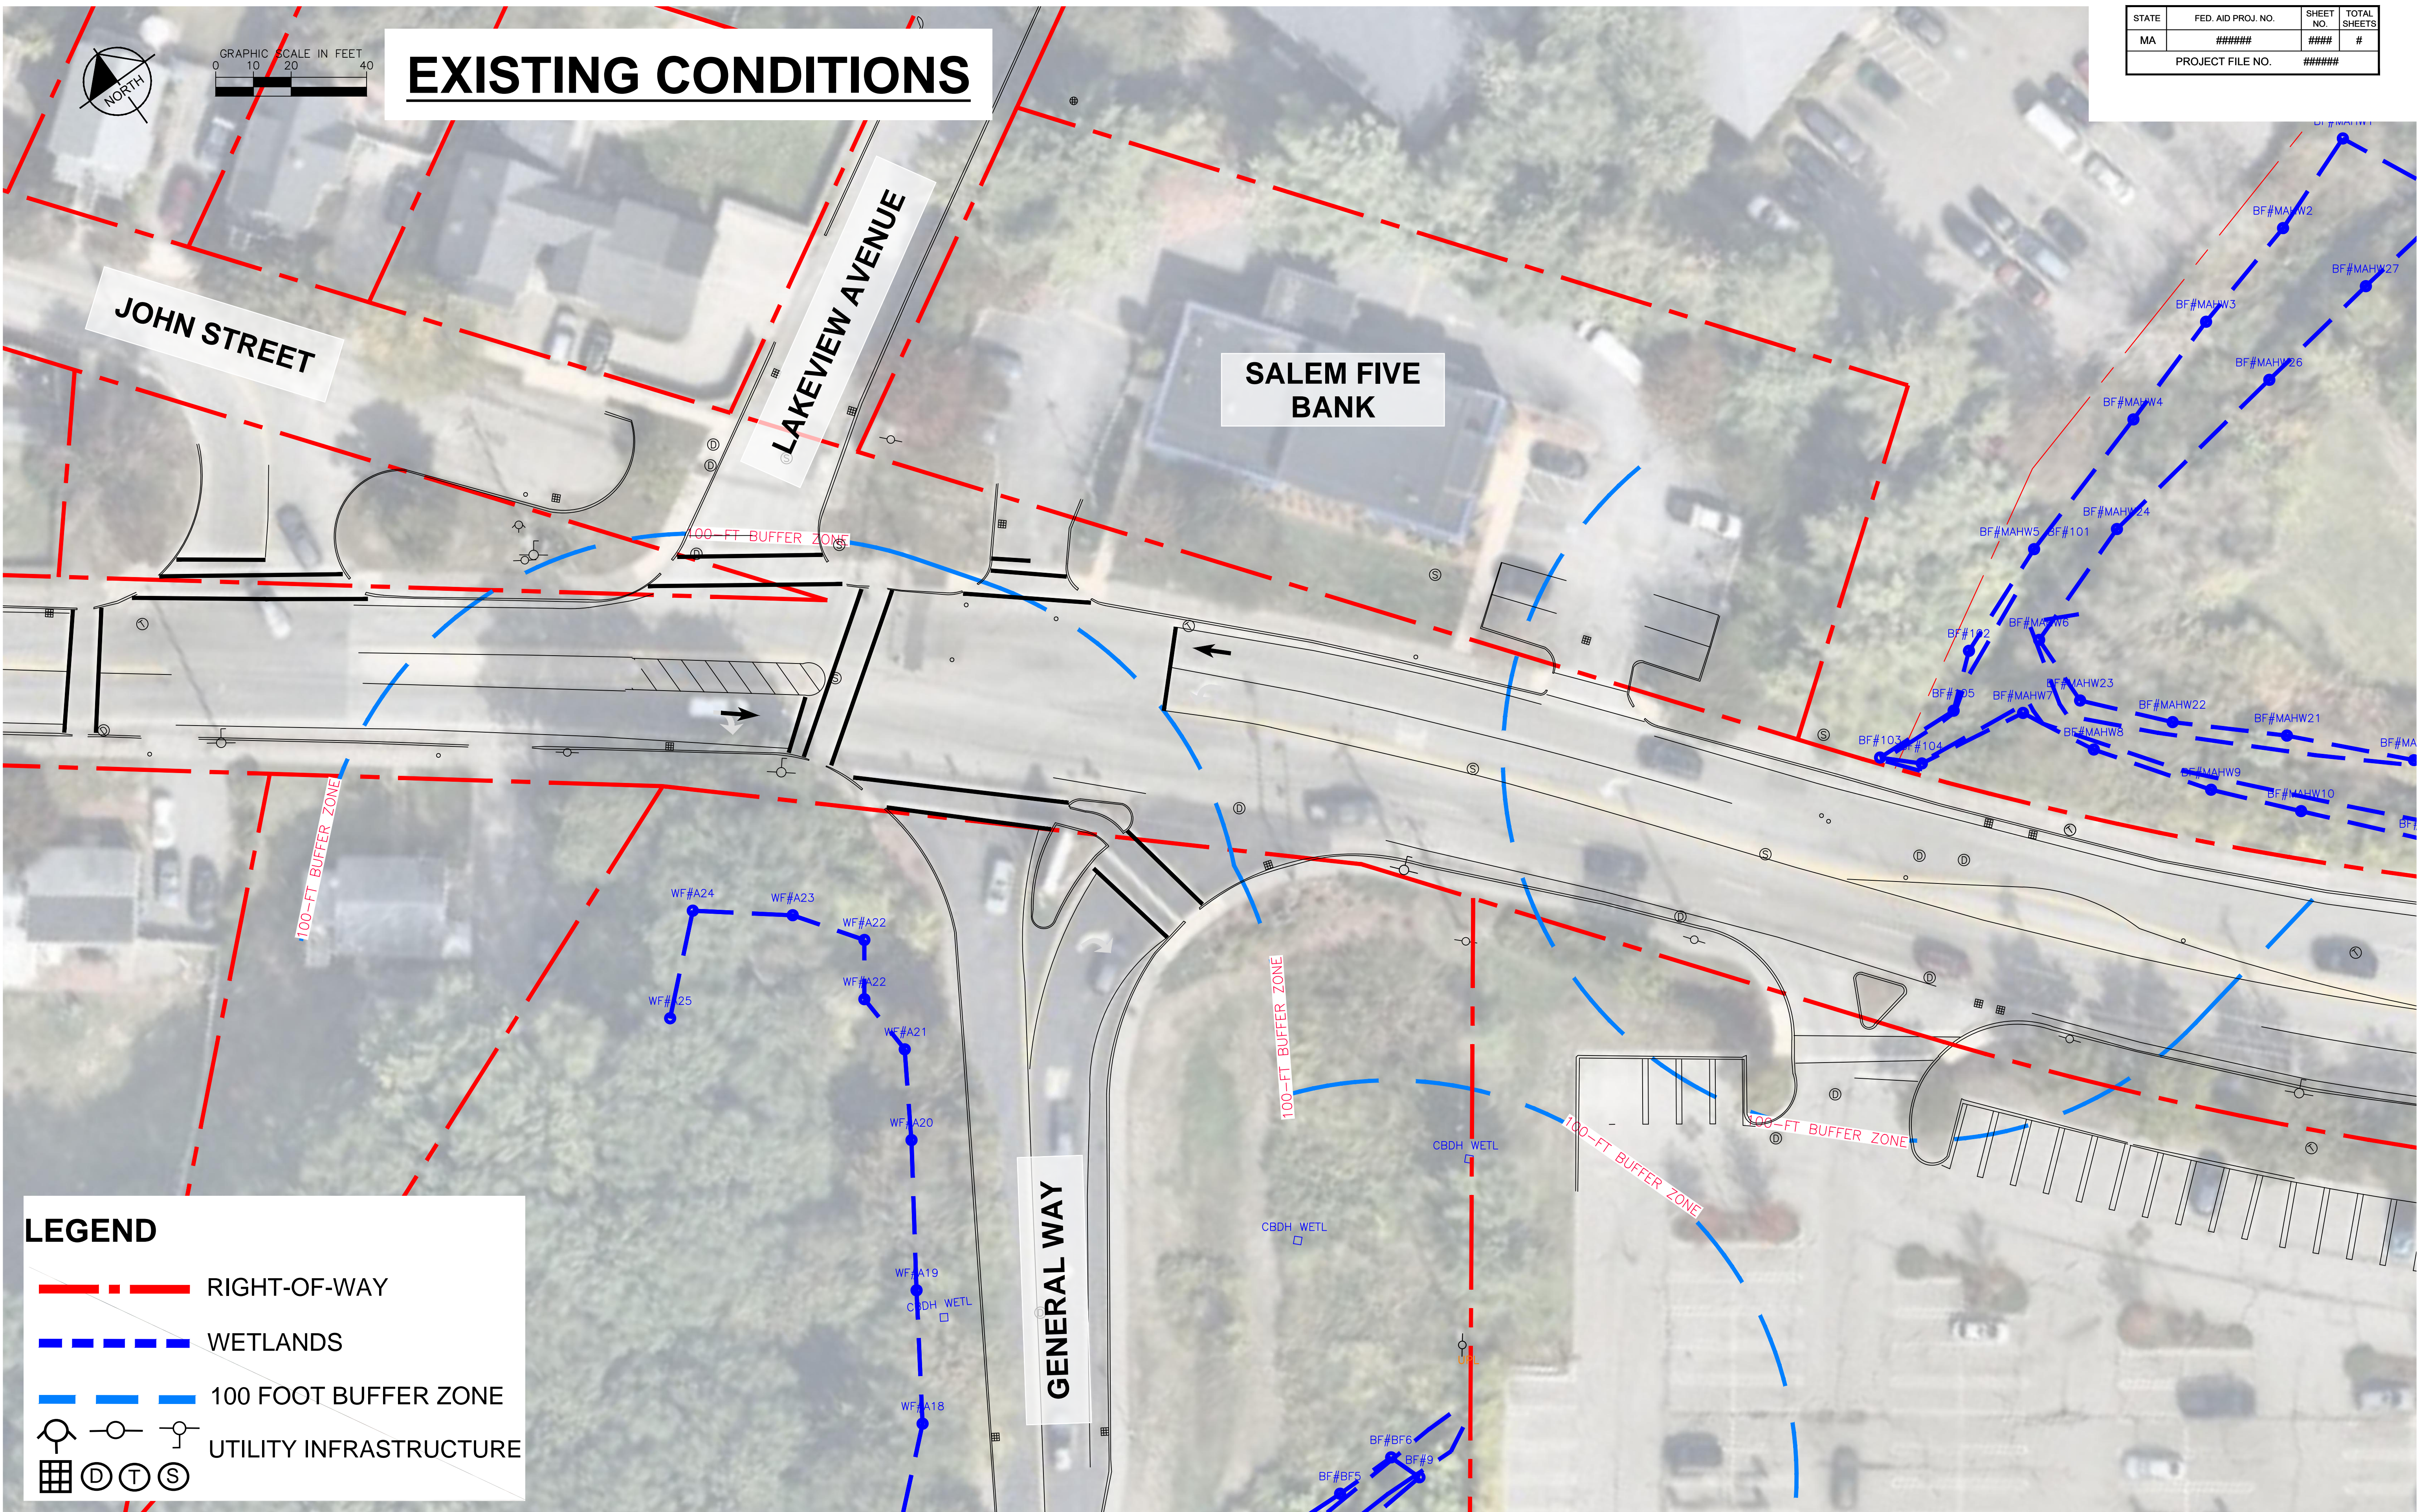

LEGEND

- - - RIGHT-OF-WAY
- - - WETLANDS
- 100 FOOT BUFFER ZONE
- UTILITY INFRASTRUCTURE
- D T S