

NONE

NONE



NONE

NONE

READING
WALKERS BROOK DRIVE

STATE	FED. AID PROJ. NO.	SHEET NO.	TOTAL SHEETS
MA	#####	####	#
PROJECT FILE NO. #####			

SIGNALIZED INTERSECTION

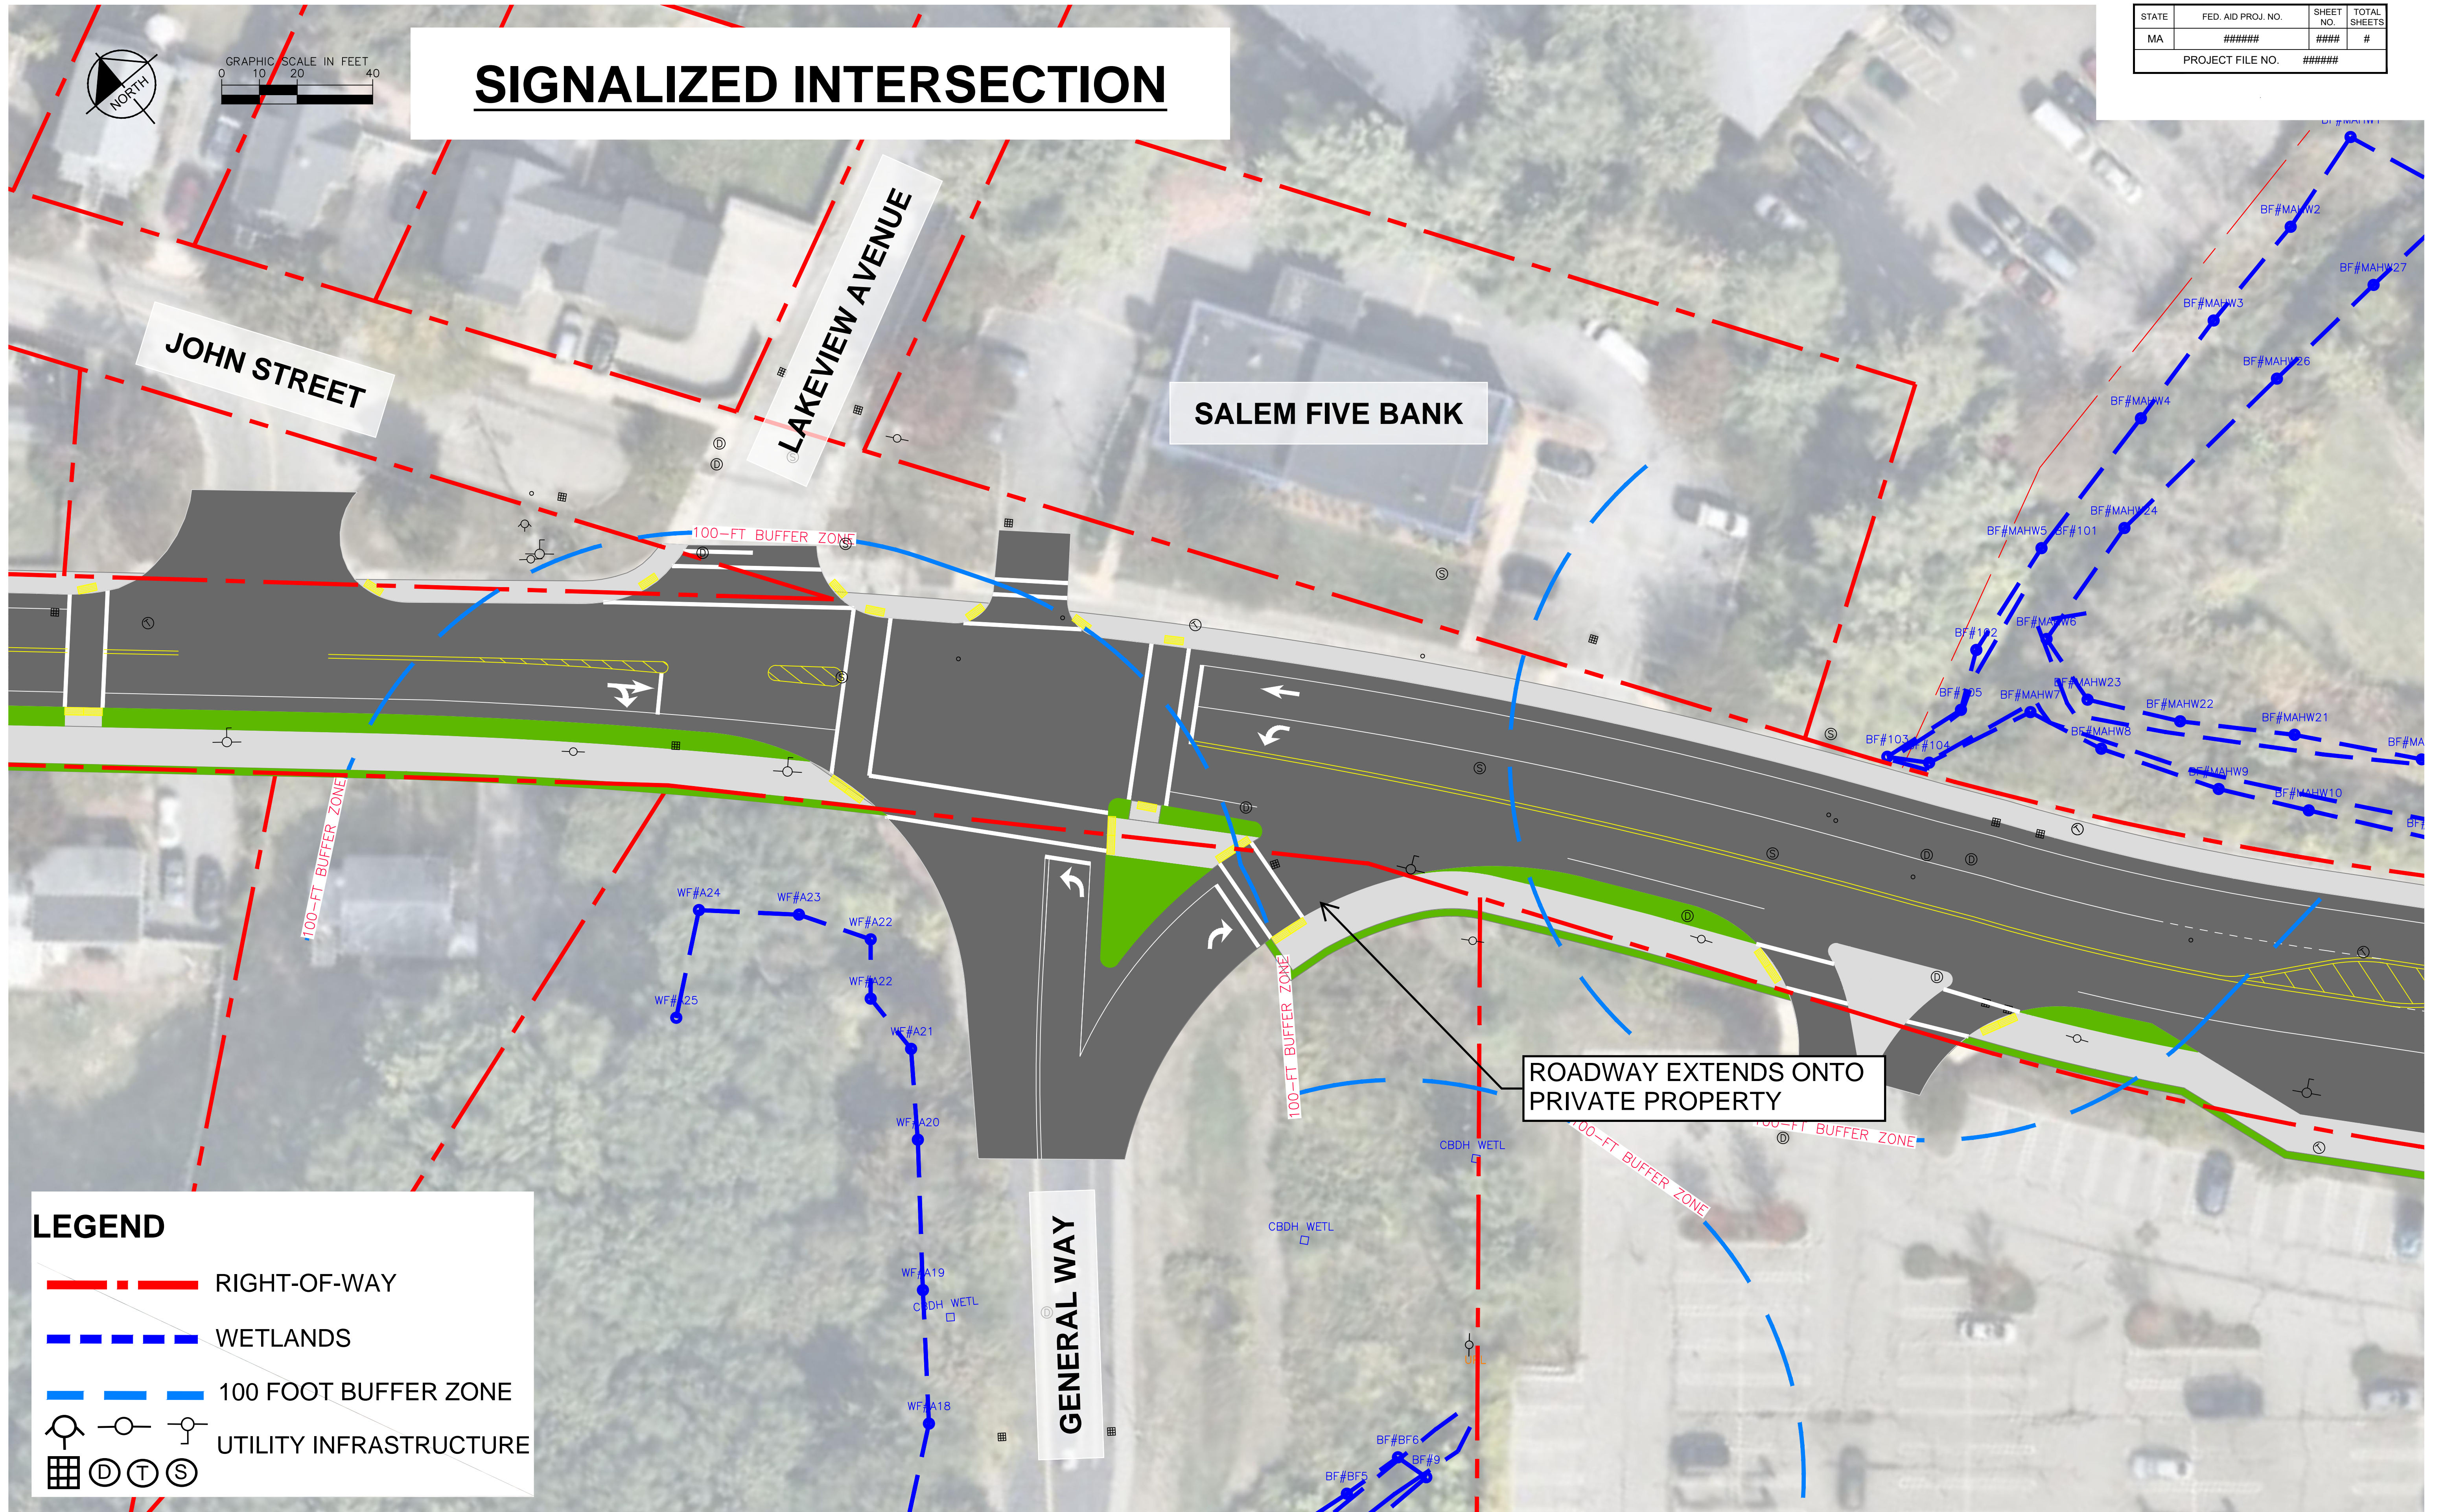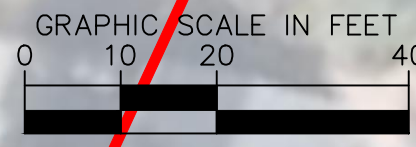

LEGEND

- RIGHT-OF-WAY
- WETLANDS
- 100 FOOT BUFFER ZONE
- UTILITY INFRASTRUCTURE