


Schedule									
Symbol	Label	Quantity	Manufacturer	Catalog Number	Lumens Per Lamp	Light Loss Factor	Description	Wattage	Notes
	S1-SR4	10	Lithonia Lighting	MR1 LED 42C 350 40K SR4 MVOLT	5074	1	MR1 AREA LIGHT 42 LEDs 350 mA DRIVE CURRENT 40K COLOR TEMP TYPE 4 DISTRIBUTION	49	
	S2-SR4	2	Lithonia Lighting	MR1 LED 42C 350 40K SR4 MVOLT	5074	1	MR1 AREA LIGHT 42 LEDs 350 mA DRIVE CURRENT 40K COLOR TEMP TYPE 4 DISTRIBUTION	98	
	S3-SR2-350 ma	20	Lithonia Lighting	MRP LED 42C 700 40K SR2 MVOLT	8026	0.5	MRP POST TOP LIGHT 42 LEDs 700 mA DRIVE CURRENT 40K COLOR TEMP TYPE 2 DISTRIBUTION	100	
	S3-SR4-350 ma	4	Lithonia Lighting	MRP LED 42C 700 40K SR4 MVOLT	7943	0.5	MRP POST TOP LIGHT 42 LEDs 700 mA DRIVE CURRENT 40K COLOR TEMP TYPE 4 DISTRIBUTION	100	



Statistics						
Description	Symbol	Avg	Max	Min	Max/Min	Avg/Min
Parking Lot	+	2.1 fc	5.2 fc	0.1 fc	52.0:1	21.0:1
Parking Lot Overall	+	1.2 fc	6.2 fc	0.0 fc	N/A	N/A
Walkway #1	+	1.3 fc	6.1 fc	0.0 fc	N/A	N/A
Walkway #2	+	2.4 fc	6.8 fc	0.0 fc	N/A	N/A
Calc Zone #5	+	0.8 fc	6.6 fc	0.0 fc	N/A	N/A

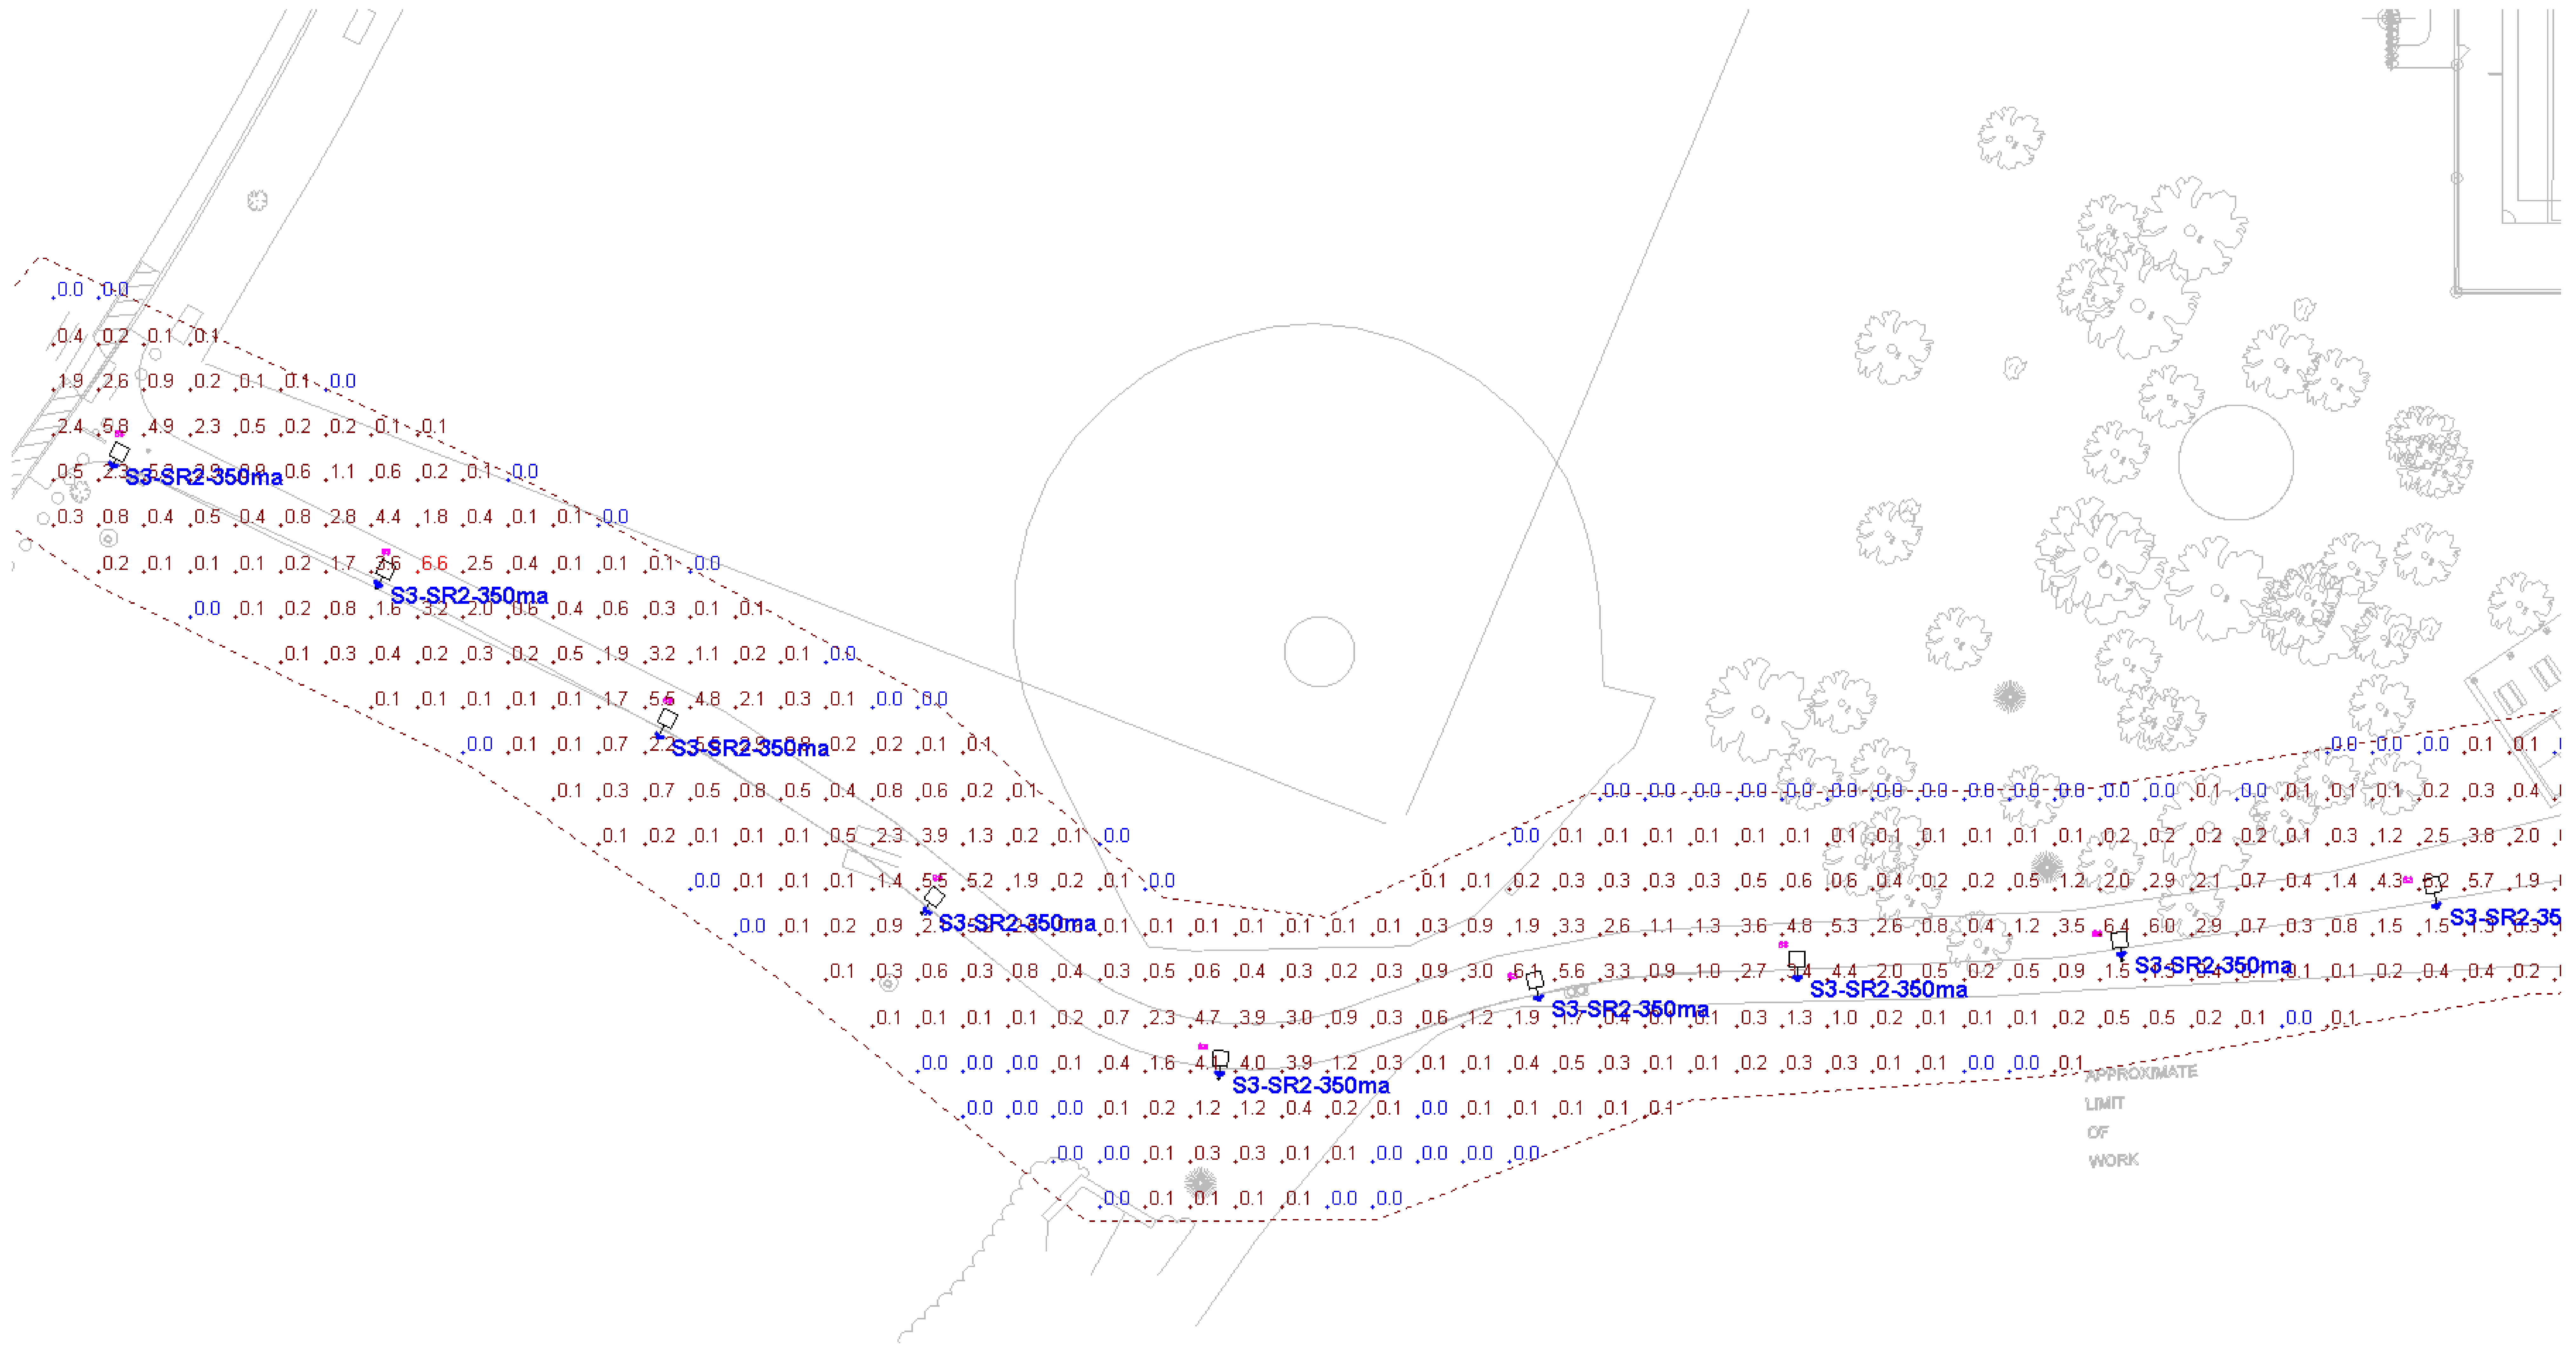

WALKWAY OVERALL - PART 1 - CALCULATION POINTS

Schedule									
Symbol	Label	Quantity	Manufacturer	Catalog Number	Lumens Per Lamp	Light Loss Factor	Description	Wattage	Notes
□	S1-SR4	10	Lithonia Lighting	MR1 LED 42C 350 40K SR4 MVOLT	5074	1	MR1 AREA LIGHT 42 LEDs 350 mA DRIVE CURRENT 40K COLOR TEMP TYPE 4 DISTRIBUTION	49	
□	S2-SR4	2	Lithonia Lighting	MR1 LED 42C 350 40K SR4 MVOLT	5074	1	MR1 AREA LIGHT 42 LEDs 350 mA DRIVE CURRENT 40K COLOR TEMP TYPE 4 DISTRIBUTION	98	
○	S3-SR2-350 ma	20	Lithonia Lighting	MRP LED 42C 700 40K SR2 MVOLT	8026	0.5	MRP POST TOP LIGHT 42 LEDs 700 mA DRIVE CURRENT 40K COLOR TEMP TYPE 2 DISTRIBUTION	100	
○	S3-SR4-350 ma	4	Lithonia Lighting	MRP LED 42C 700 40K SR4 MVOLT	7943	0.5	MRP POST TOP LIGHT 42 LEDs 700 mA DRIVE CURRENT 40K COLOR TEMP TYPE 4 DISTRIBUTION	100	


Statistics						
Description	Symbol	Avg	Max	Min	Max/Min	Avg/Min
Parking Lot	+	2.1 fc	5.2 fc	0.1 fc	52.0:1	21.0:1
Parking Lot Overall	+	1.2 fc	6.2 fc	0.0 fc	N/A	N/A
Walkway #1	+	1.3 fc	6.1 fc	0.0 fc	N/A	N/A
Walkway #2	+	2.4 fc	6.8 fc	0.0 fc	N/A	N/A
Calc Zone #5	+	0.8 fc	6.6 fc	0.0 fc	N/A	N/A

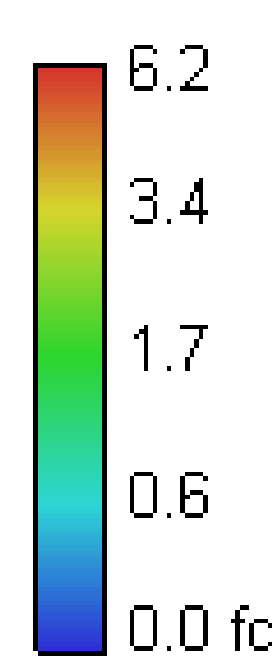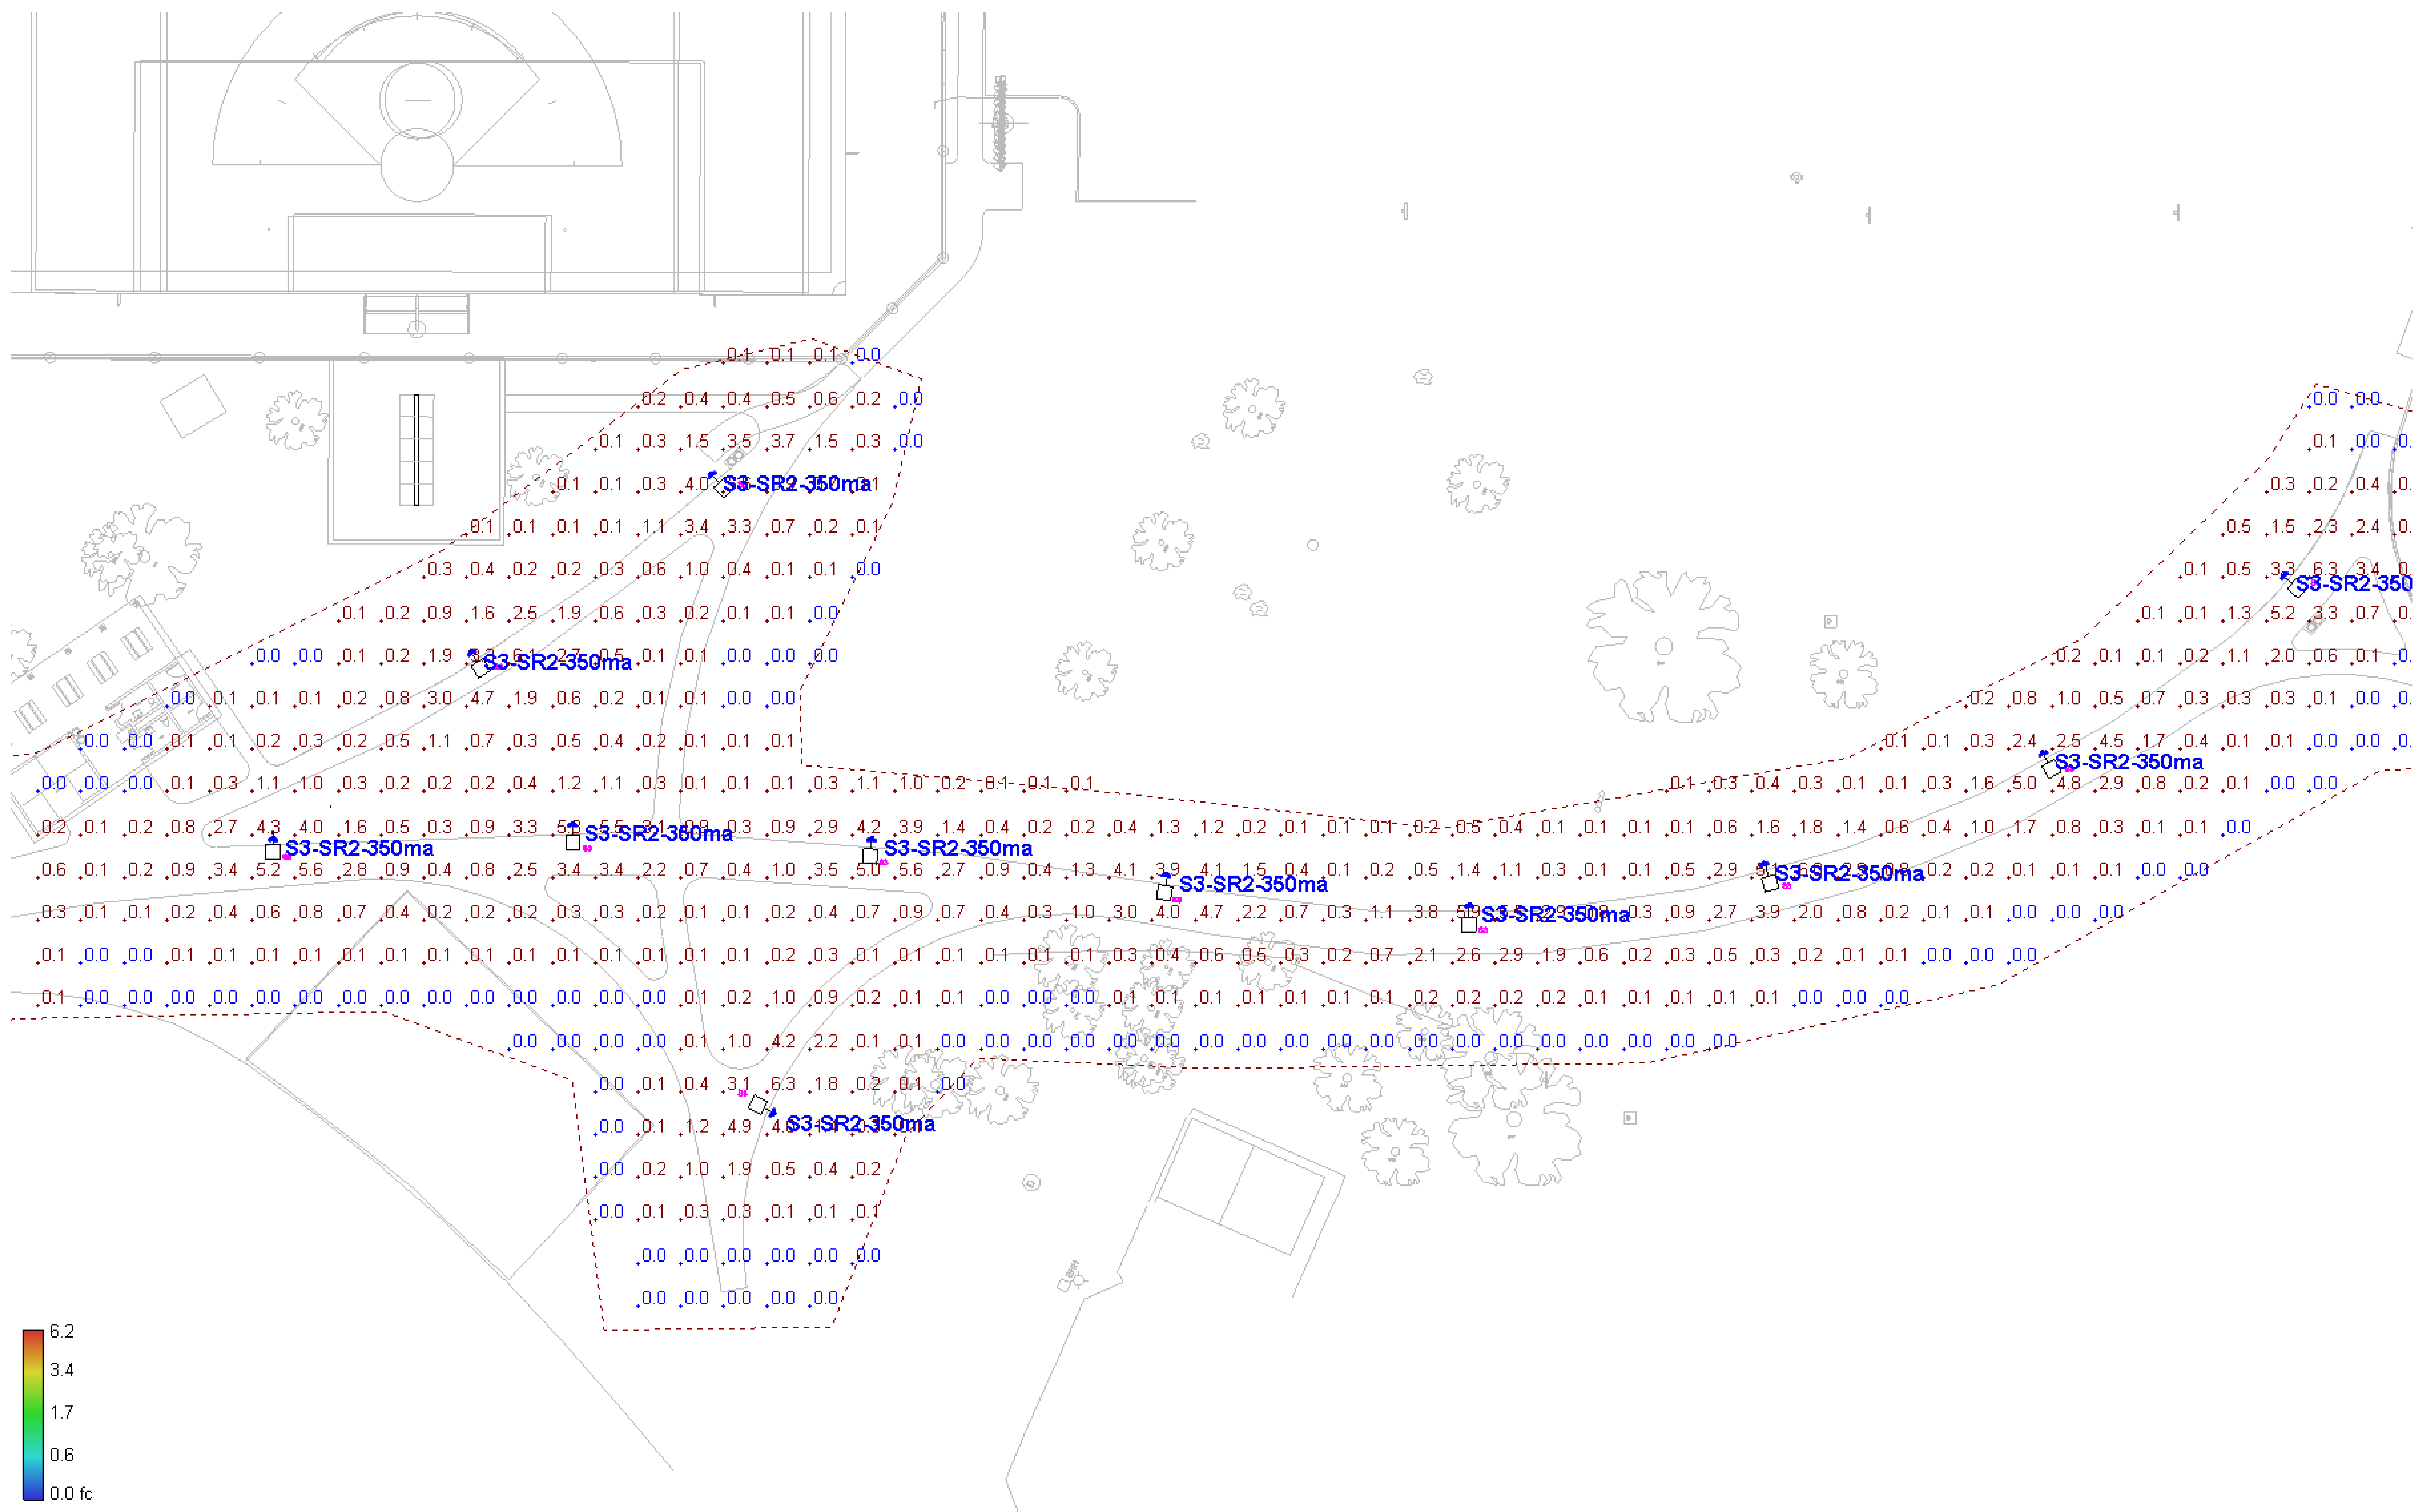

WALKWAY OVERALL - PART 2 - CALCULATION POINTS

Schedule									
Symbol	Label	Quantity	Manufacturer	Catalog Number	Lumens Per Lamp	Light Loss Factor	Description	Wattage	Notes
	S1-SR4	10	Lithonia Lighting	MR1 LED 42C 350 40K SR4 MVOLT	5074	1	MR1 AREA LIGHT 42 LEDs 350 mA DRIVE CURRENT 40K COLOR TEMP TYPE 4 DISTRIBUTION	49	
	S2-SR4	2	Lithonia Lighting	MR1 LED 42C 350 40K SR4 MVOLT	5074	1	MR1 AREA LIGHT 42 LEDs 350 mA DRIVE CURRENT 40K COLOR TEMP TYPE 4 DISTRIBUTION	98	
	S3-SR2-350 ma	20	Lithonia Lighting	MRP LED 42C 700 40K SR2 MVOLT	8026	0.5	MRP POST TOP LIGHT 42 LEDs 700 mA DRIVE CURRENT 40K COLOR TEMP TYPE 2 DISTRIBUTION	100	
	S3-SR4-350 ma	4	Lithonia Lighting	MRP LED 42C 700 40K SR4 MVOLT	7943	0.5	MRP POST TOP LIGHT 42 LEDs 700 mA DRIVE CURRENT 40K COLOR TEMP TYPE 4 DISTRIBUTION	100	



Statistics						
Description	Symbol	Avg	Max	Min	Max/Min	Avg/Min
Parking Lot	+	2.1 fc	5.2 fc	0.1 fc	52.0:1	21.0:1
Parking Lot Overall	+	1.2 fc	6.2 fc	0.0 fc	N/A	N/A
Walkway #1	+	1.3 fc	6.1 fc	0.0 fc	N/A	N/A
Walkway #2	+	2.4 fc	6.8 fc	0.0 fc	N/A	N/A
Calc Zone #5	+	0.8 fc	6.6 fc	0.0 fc	N/A	N/A

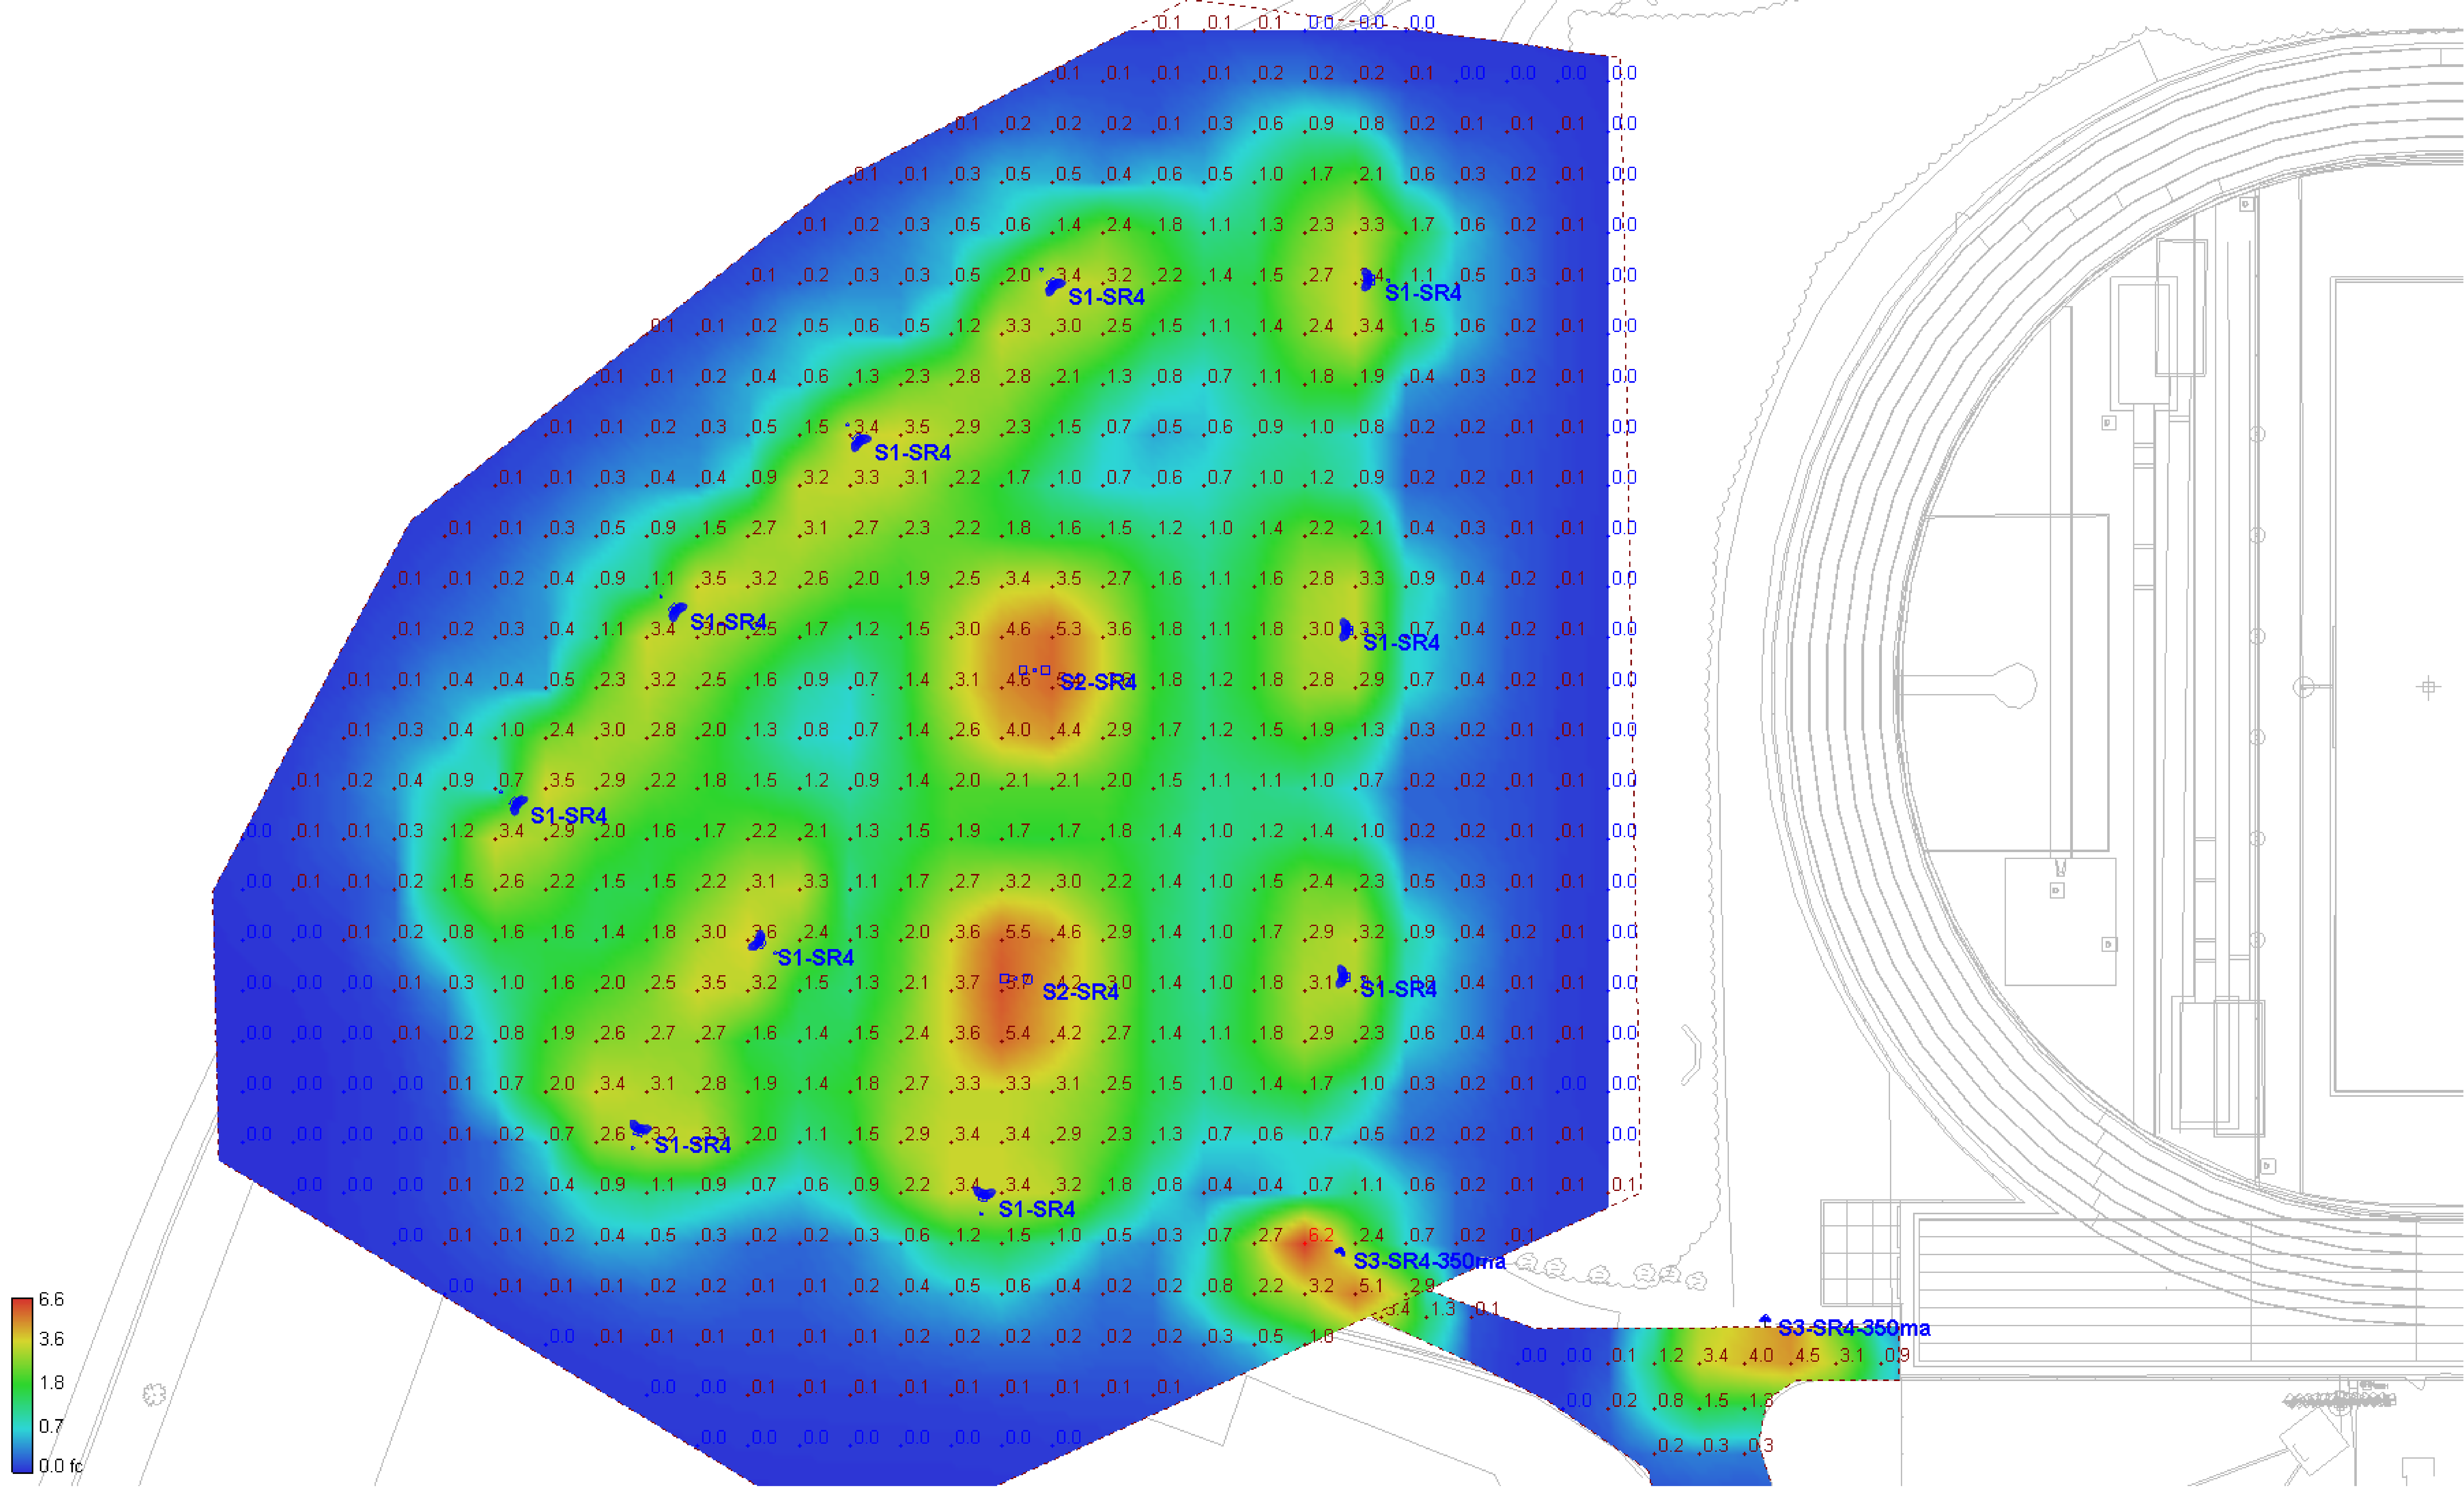

PARKING LOT OVERALL - SHADED

Schedule									
Symbol	Label	Quantity	Manufacturer	Catalog Number	Lumens Per Lamp	Light Loss Factor	Description	Wattage	Notes
□	S1-SR4	10	Lithonia Lighting	MR1 LED 42C 350 40K SR4 MVOLT	5074	1	MR1 AREA LIGHT 42 LEDs 350 mA DRIVE CURRENT 40K COLOR TEMP TYPE 4 DISTRIBUTION	49	
□	S2-SR4	2	Lithonia Lighting	MR1 LED 42C 350 40K SR4 MVOLT	5074	1	MR1 AREA LIGHT 42 LEDs 350 mA DRIVE CURRENT 40K COLOR TEMP TYPE 4 DISTRIBUTION	98	
⊙	S3-SR2-350 ma	20	Lithonia Lighting	MRP LED 42C 700 40K SR2 MVOLT	8026	0.5	MRP POST TOP LIGHT 42 LEDs 700 mA DRIVE CURRENT 40K COLOR TEMP TYPE 2 DISTRIBUTION	100	
⊙	S3-SR4-350 ma	4	Lithonia Lighting	MRP LED 42C 700 40K SR4 MVOLT	7943	0.5	MRP POST TOP LIGHT 42 LEDs 700 mA DRIVE CURRENT 40K COLOR TEMP TYPE 4 DISTRIBUTION	100	


Statistics						
Description	Symbol	Avg	Max	Min	Max/Min	Avg/Min
Parking Lot	+	2.1 fc	5.2 fc	0.1 fc	52.0:1	21.0:1
Parking Lot Overall	+	1.2 fc	6.2 fc	0.0 fc	N/A	N/A
Walkway #1	+	1.3 fc	6.1 fc	0.0 fc	N/A	N/A
Walkway #2	+	2.4 fc	6.8 fc	0.0 fc	N/A	N/A
Calc Zone #5	+	0.8 fc	6.6 fc	0.0 fc	N/A	N/A

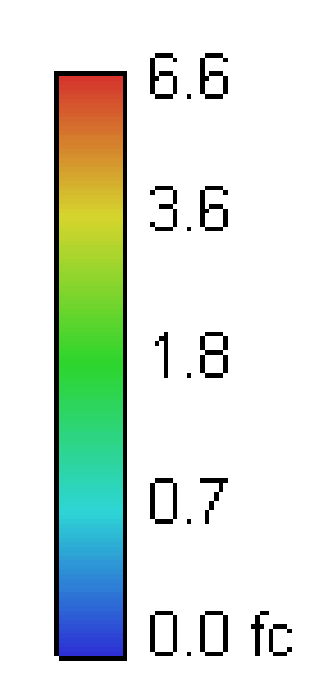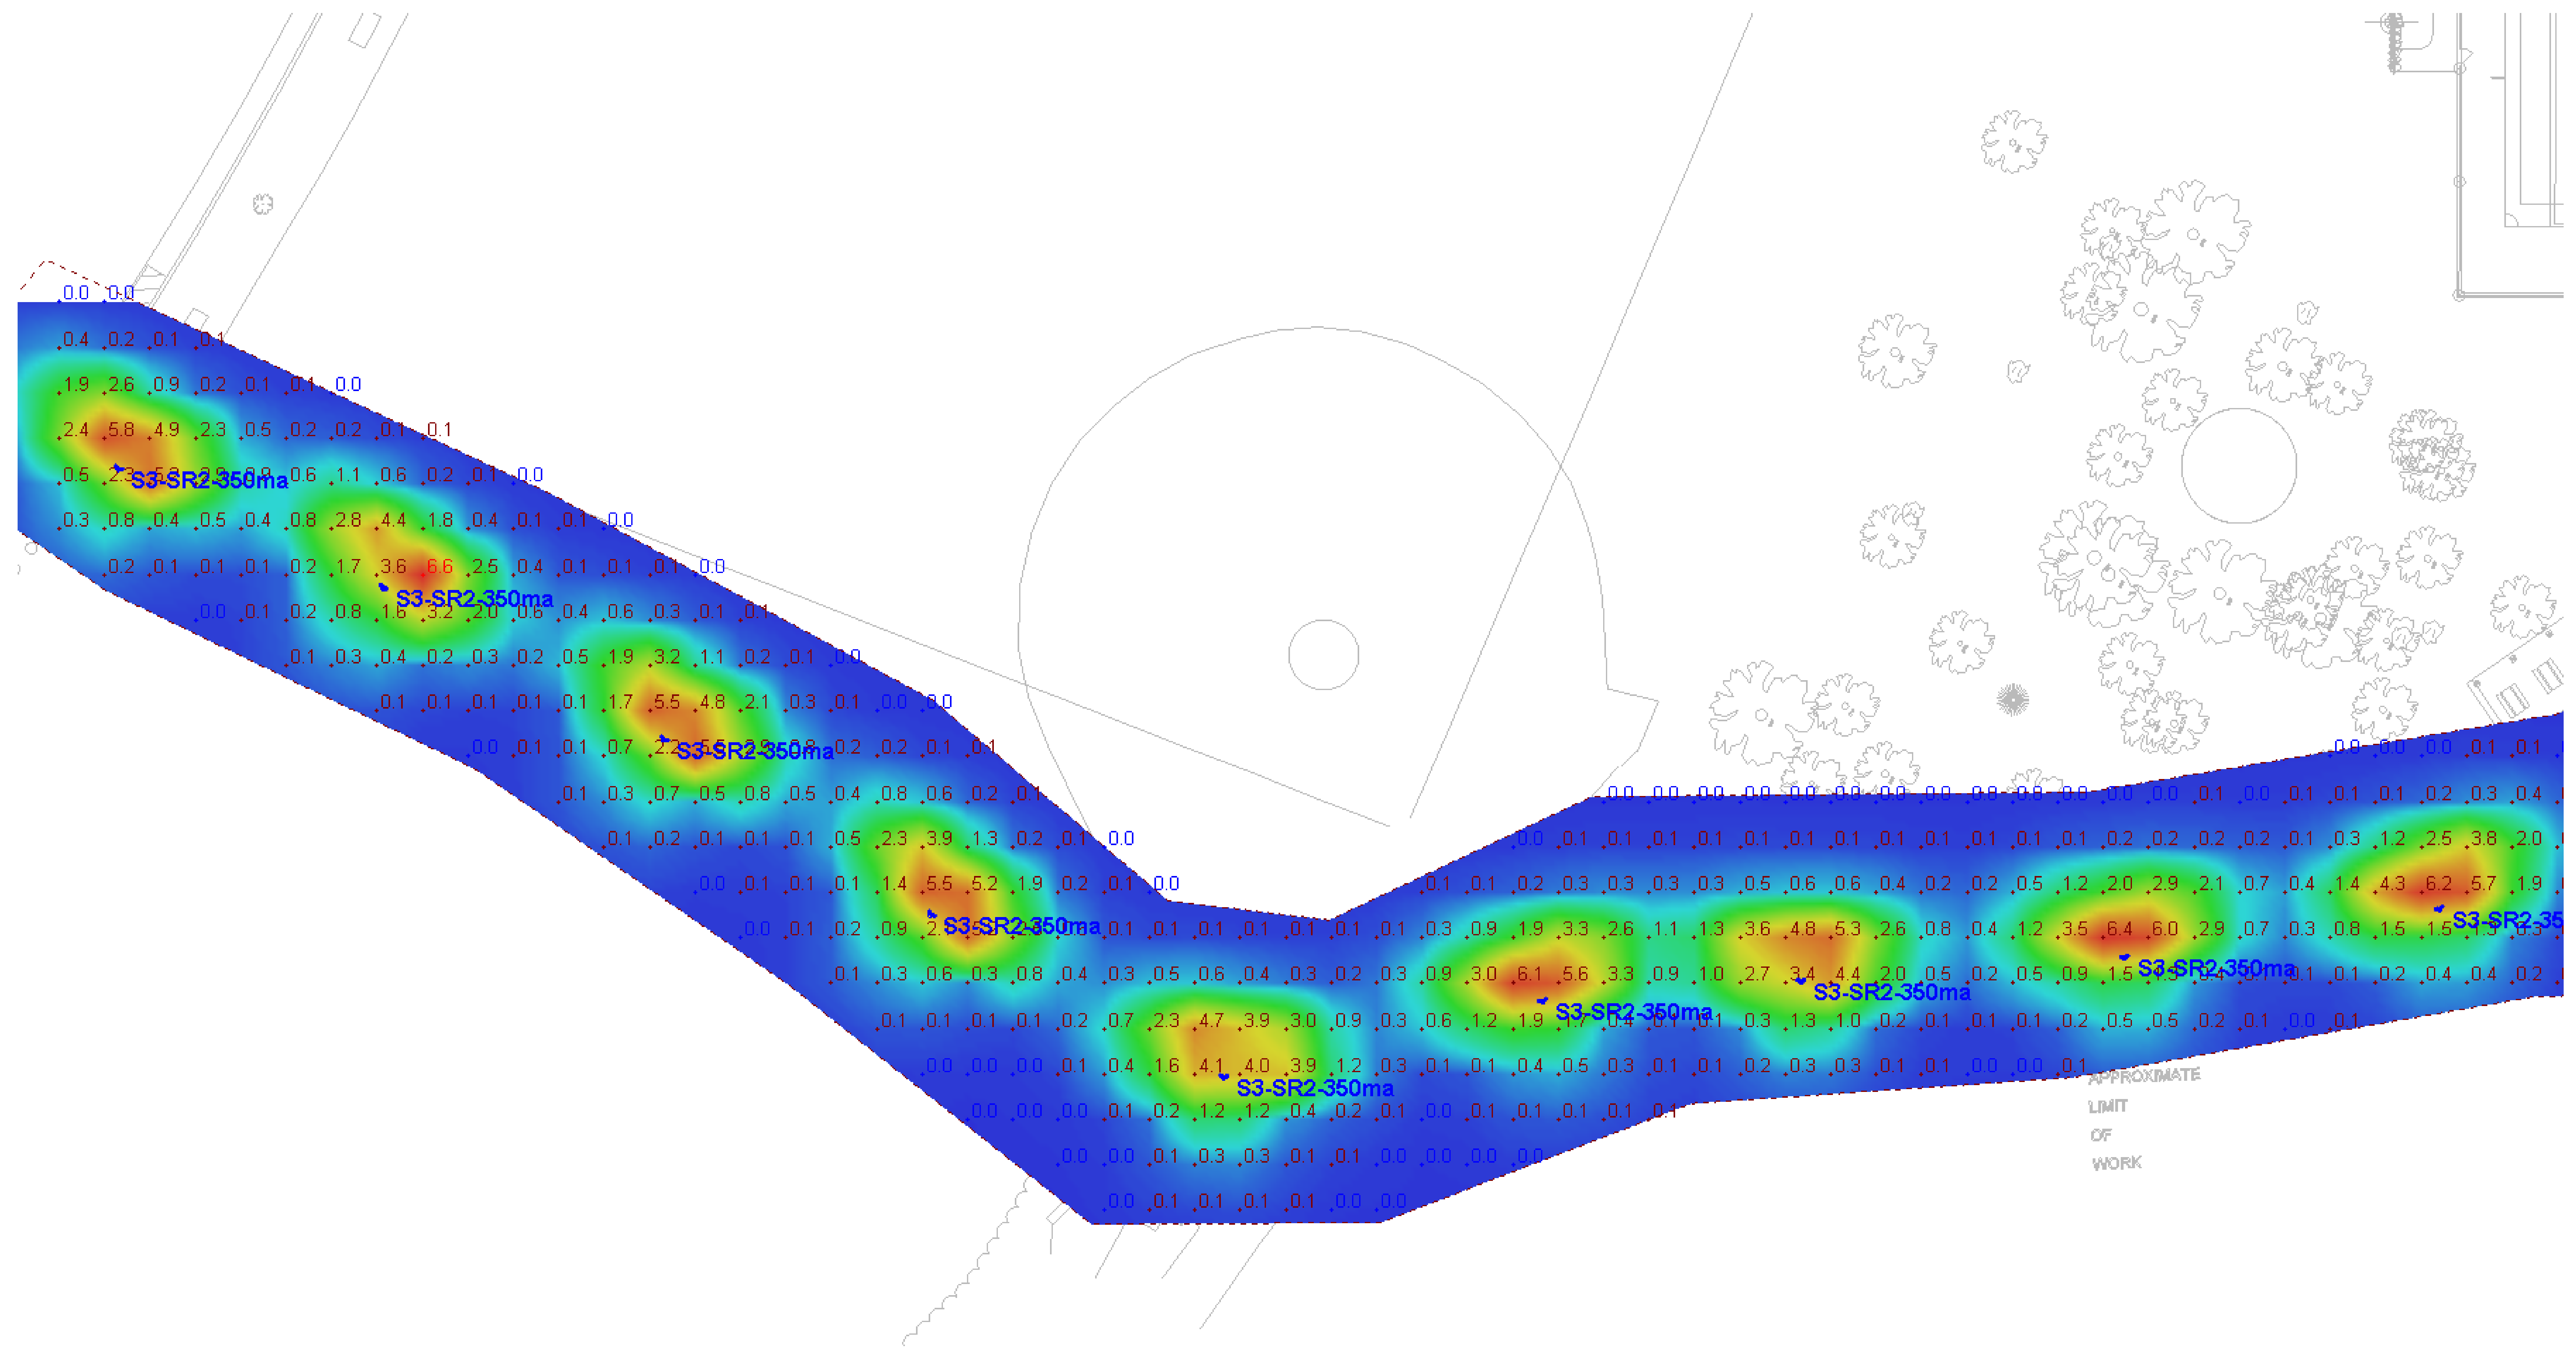

WALKWAY OVERALL - PART 1 - SHADED

Schedule									
Symbol	Label	Quantity	Manufacturer	Catalog Number	Lumens Per Lamp	Light Loss Factor	Description	Wattage	Notes
	<b>S1-SR4</b>	10	Lithonia Lighting	MR1 LED 42C 350 40K SR4 MVOLT	5074	1	MR1 AREA LIGHT 42 LEDs 350 mA DRIVE CURRENT 40K COLOR TEMP TYPE 4 DISTRIBUTION	49	
	<b>S2-SR4</b>	2	Lithonia Lighting	MR1 LED 42C 350 40K SR4 MVOLT	5074	1	MR1 AREA LIGHT 42 LEDs 350 mA DRIVE CURRENT 40K COLOR TEMP TYPE 4 DISTRIBUTION	98	
	<b>S3-SR2-350ma</b>	20	Lithonia Lighting	MRP LED 42C 700 40K SR2 MVOLT	8026	0.5	MRP POST TOP LIGHT 42 LEDs 700 mA DRIVE CURRENT 40K COLOR TEMP TYPE 2 DISTRIBUTION	100	
	<b>S3-SR4-350ma</b>	4	Lithonia Lighting	MRP LED 42C 700 40K SR4 MVOLT	7943	0.5	MRP POST TOP LIGHT 42 LEDs 700 mA DRIVE CURRENT 40K COLOR TEMP TYPE 4 DISTRIBUTION	100	

Statistics						
Description	Symbol	Avg	Max	Min	Max/Min	Avg/Min
Parking Lot	+	2.1 fc	5.2 fc	0.1 fc	52.0:1	21.0:1
Parking Lot Overall	+	1.2 fc	6.2 fc	0.0 fc	N/A	N/A
Walkway #1	+	1.3 fc	6.1 fc	0.0 fc	N/A	N/A
Walkway #2	+	2.4 fc	6.8 fc	0.0 fc	N/A	N/A
Calc Zone #5	+	0.8 fc	6.6 fc	0.0 fc	N/A	N/A

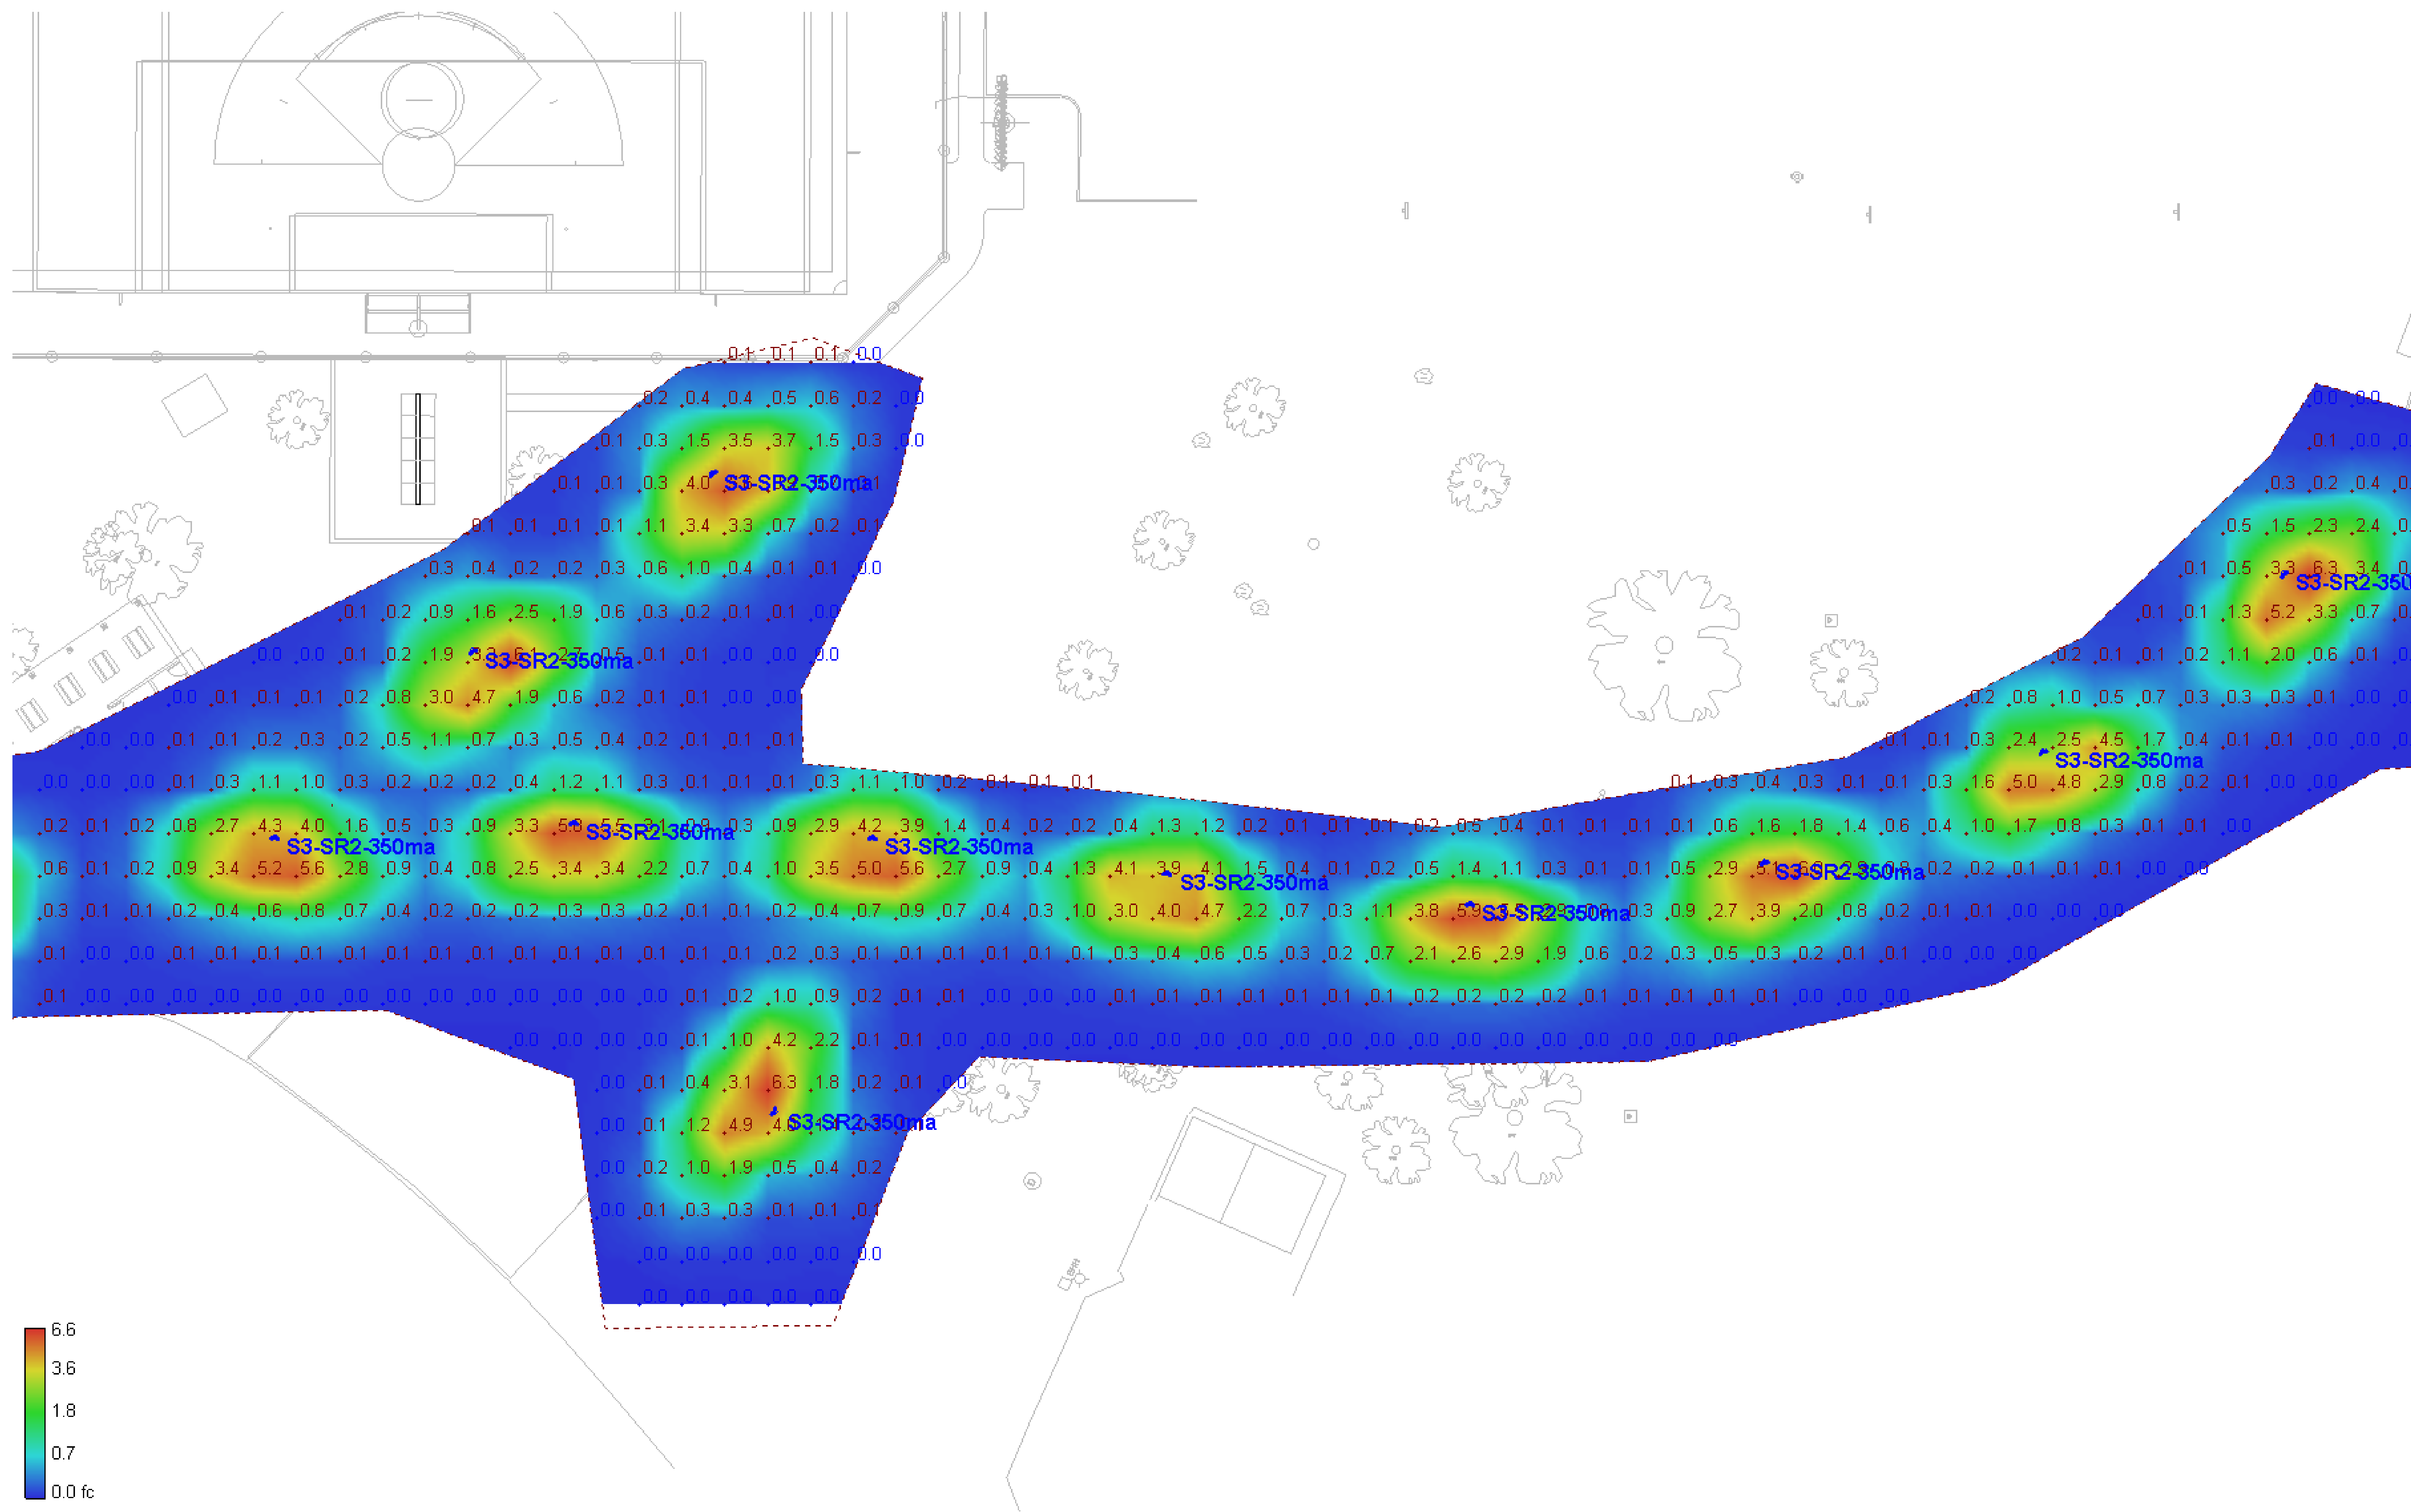

WALKWAY OVERALL - PART 2 - SHADED

Schedule									
Symbol	Label	Quantity	Manufacturer	Catalog Number	Lumens Per Lamp	Light Loss Factor	Description	Wattage	Notes
	S1-SR4	10	Lithonia Lighting	MR1 LED 42C 350 40K SR4 MVOLT	5074	1	MR1 AREA LIGHT 42 LEDs 350 mA DRIVE CURRENT 40K COLOR TEMP TYPE 4 DISTRIBUTION	49	
	S2-SR4	2	Lithonia Lighting	MR1 LED 42C 350 40K SR4 MVOLT	5074	1	MR1 AREA LIGHT 42 LEDs 350 mA DRIVE CURRENT 40K COLOR TEMP TYPE 4 DISTRIBUTION	98	
	S3-SR2-350ma	20	Lithonia Lighting	MRP LED 42C 700 40K SR2 MVOLT	8026	0.5	MRP POST TOP LIGHT 42 LEDs 700 mA DRIVE CURRENT 40K COLOR TEMP TYPE 2 DISTRIBUTION	100	
	S3-SR4-350ma	4	Lithonia Lighting	MRP LED 42C 700 40K SR4 MVOLT	7943	0.5	MRP POST TOP LIGHT 42 LEDs 700 mA DRIVE CURRENT 40K COLOR TEMP TYPE 4 DISTRIBUTION	100	

Statistics						
Description	Symbol	Avg	Max	Min	Max/Min	Avg/Min
Parking Lot	+	2.1 fc	5.2 fc	0.1 fc	52.0:1	21.0:1
Parking Lot Overall	+	1.2 fc	6.2 fc	0.0 fc	N/A	N/A
Walkway #1	+	1.3 fc	6.1 fc	0.0 fc	N/A	N/A
Walkway #2	+	2.4 fc	6.8 fc	0.0 fc	N/A	N/A
Calc Zone #5	+	0.8 fc	6.6 fc	0.0 fc	N/A	N/A